




FRONT ELEVATION - BIN STORAGE (2)  
SCALE 1:50

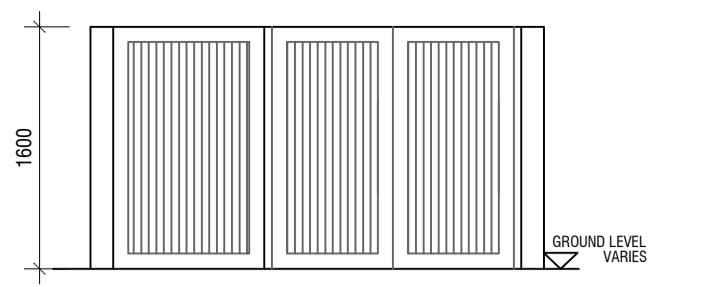


FRONT ELEVATION - BIN STORAGE (3)  
SCALE 1:50

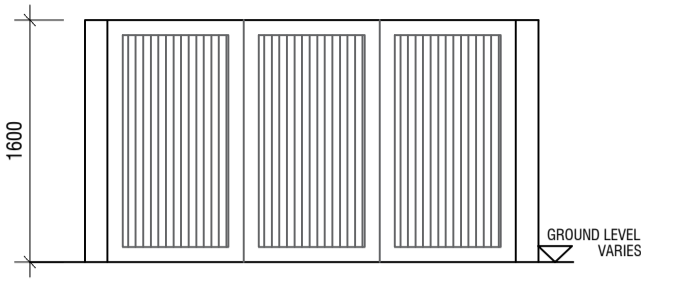


REAR ELEVATION - BIN STORAGE (2)  
SCALE 1:50

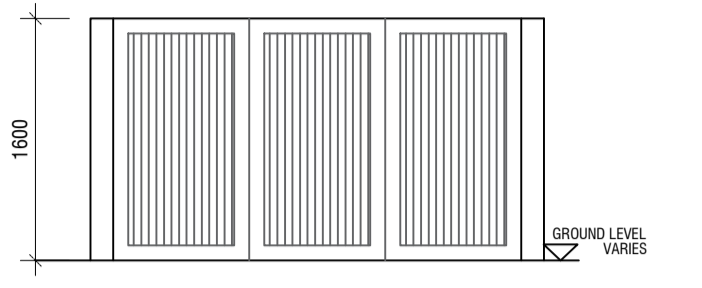


REAR ELEVATION - BIN STORAGE (3)  
SCALE 1:50

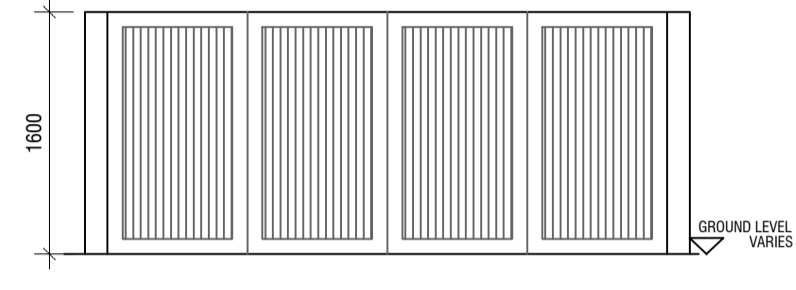


SIDE ELEVATION BIN STORAGE (2)  
SCALE 1:50

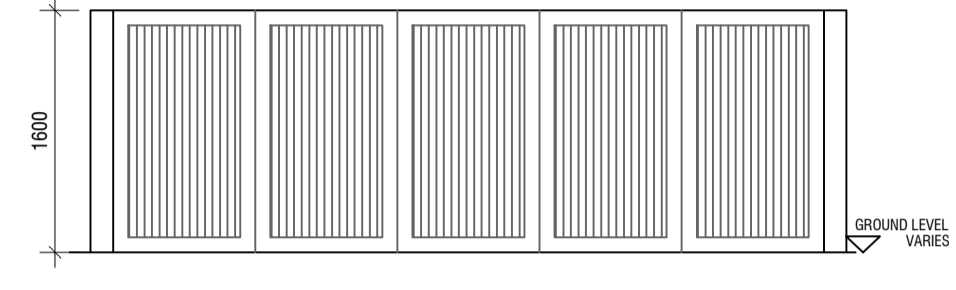


SIDE ELEVATION BIN STORAGE (3)  
SCALE 1:50

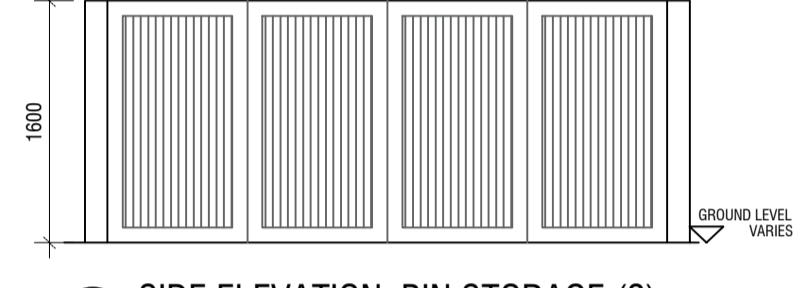


SIDE ELEVATION BIN STORAGE (2)  
SCALE 1:50

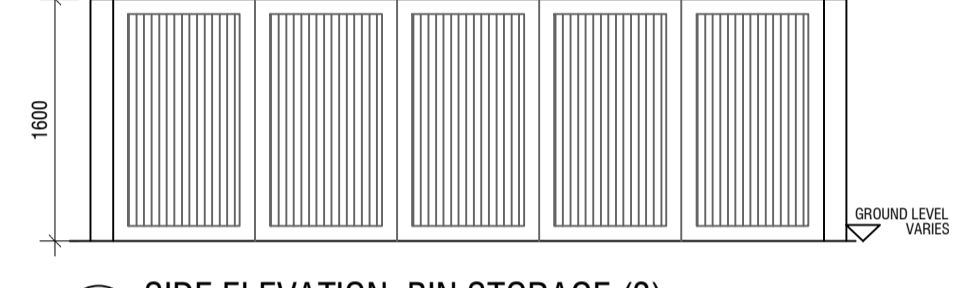



SIDE ELEVATION BIN STORAGE (3)  
SCALE 1:50

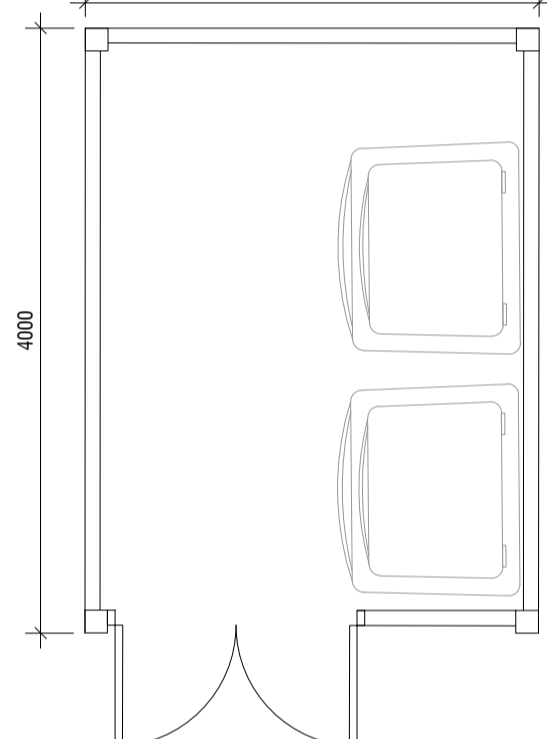


PLAN BIN STORAGE - 2 COMMUNAL BINS  
SCALE 1:50

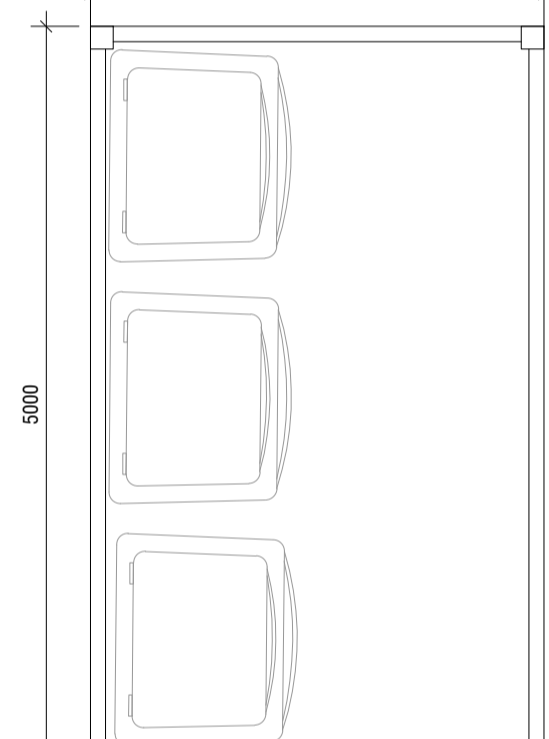



PLAN BIN STORAGE - 3 COMMUNAL BINS  
SCALE 1:50

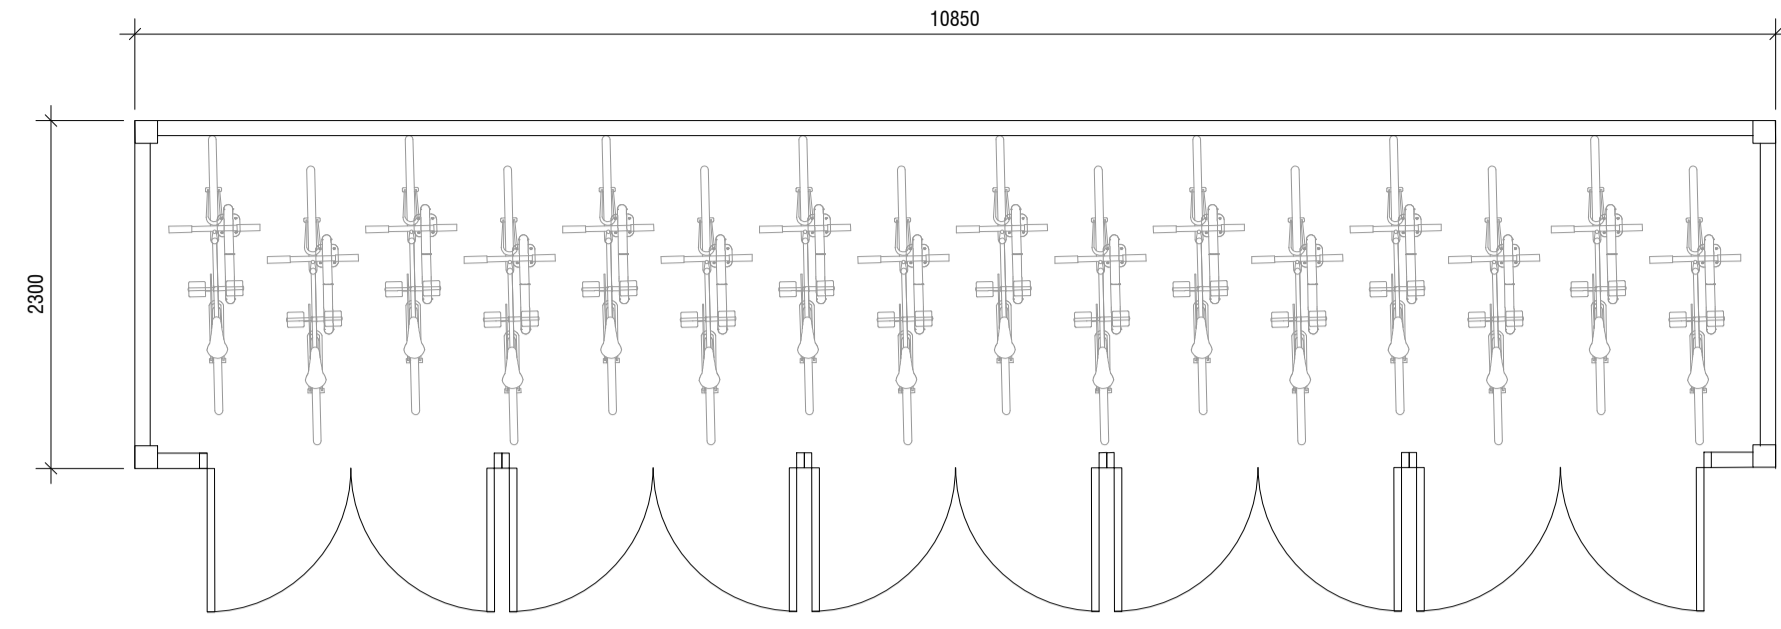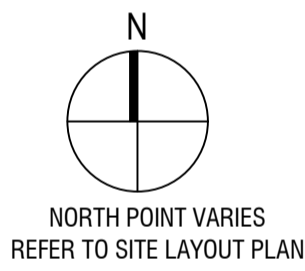


PLAN - BIKE STORAGE (16)  
SCALE 1:50

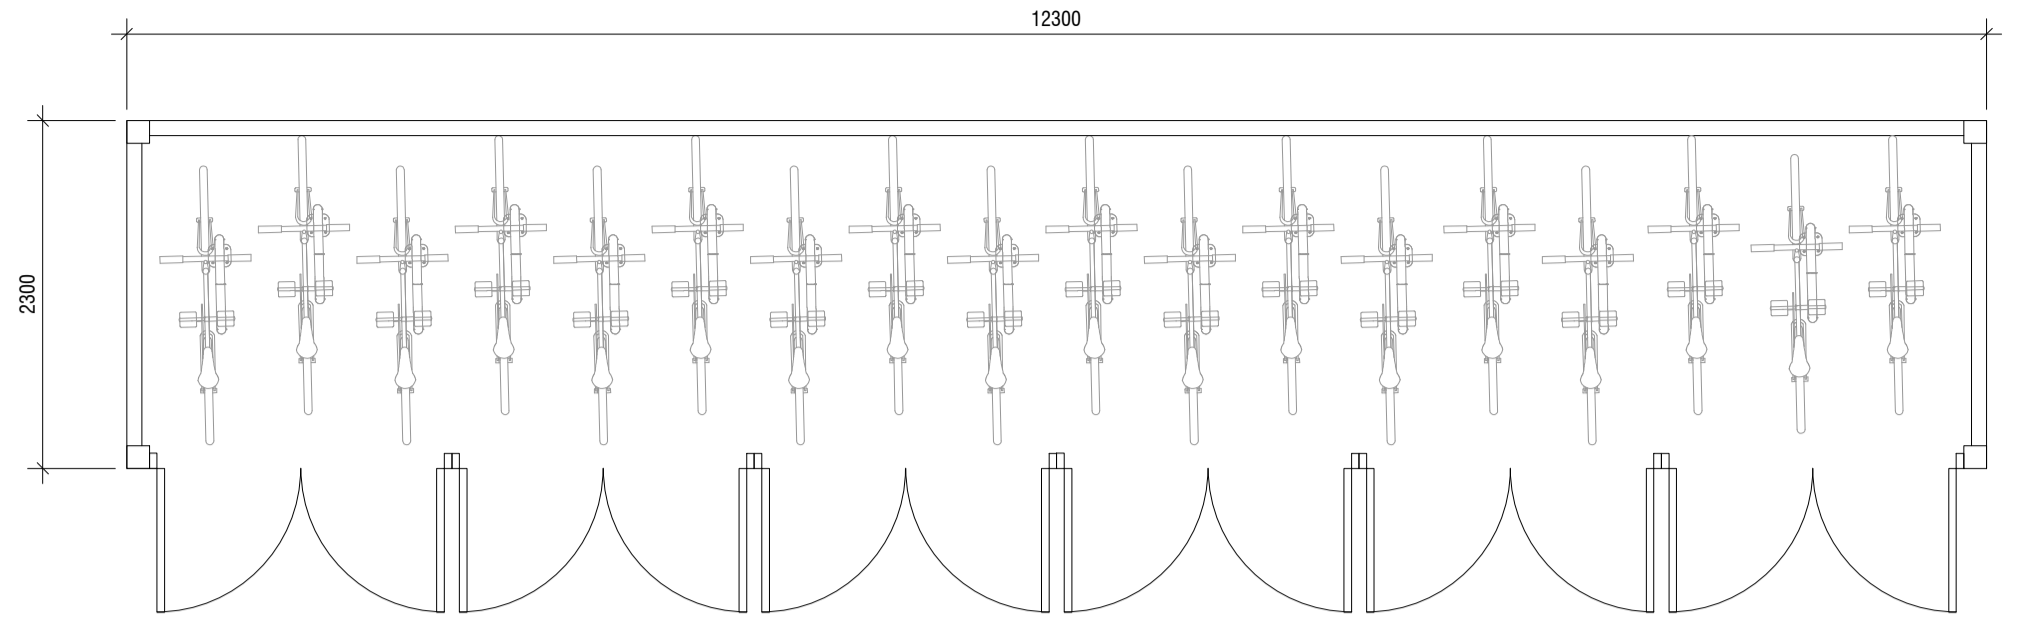


PLAN - BIKE STORAGE (18)  
SCALE 1:50

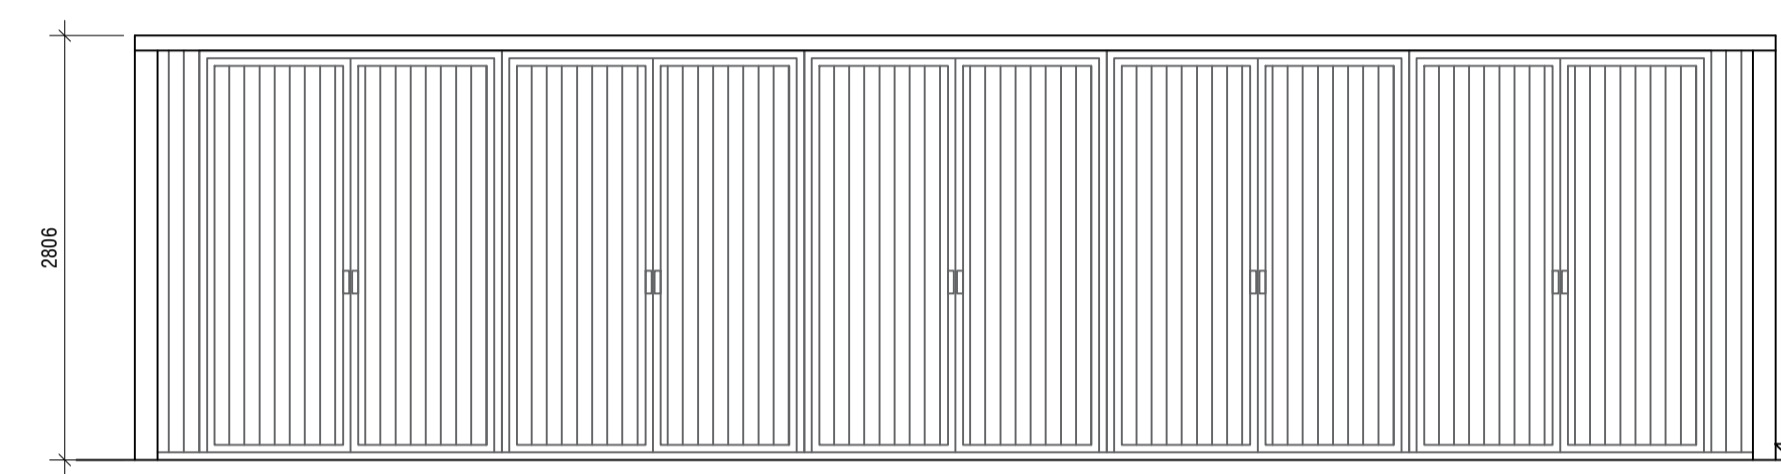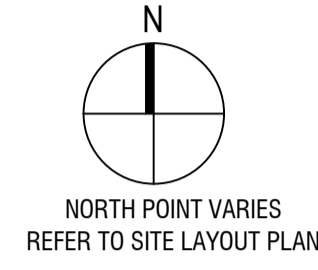


FRONT ELEVATION - BIKE STORAGE (16)  
SCALE 1:50

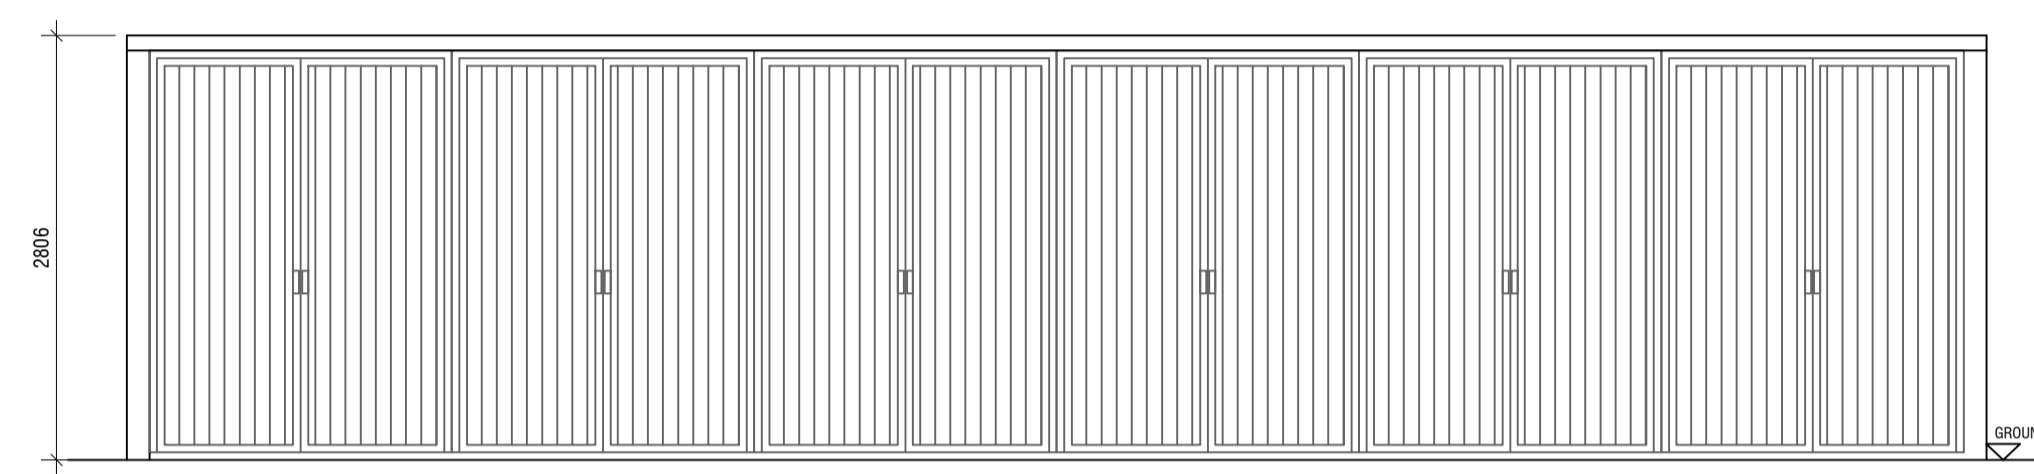


FRONT ELEVATION - BIKE STORAGE (18)  
SCALE 1:50

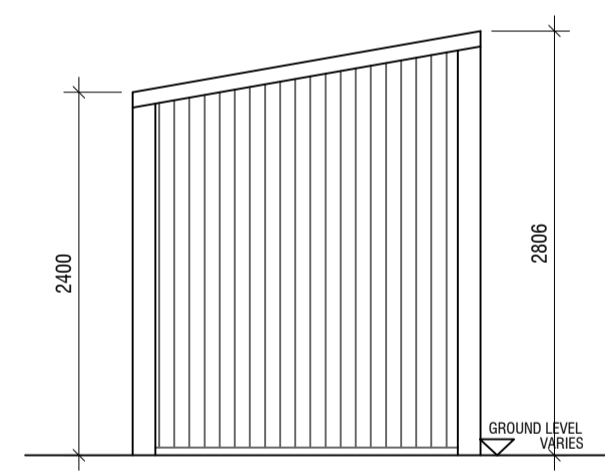


SIDE ELEVATION - BIKE STORAGE (16)  
SCALE 1:50

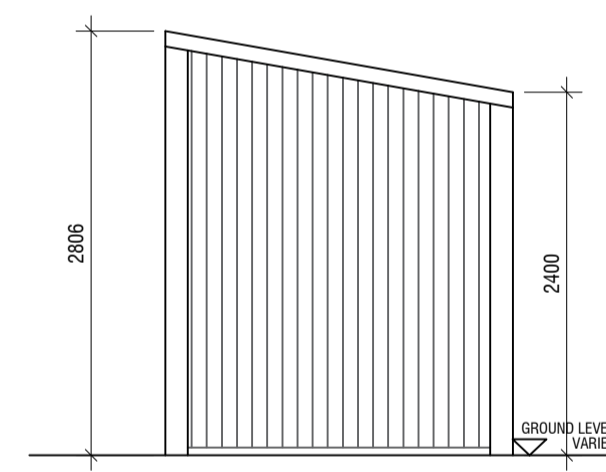


SIDE ELEVATION - BIKE STORAGE (16)  
SCALE 1:50

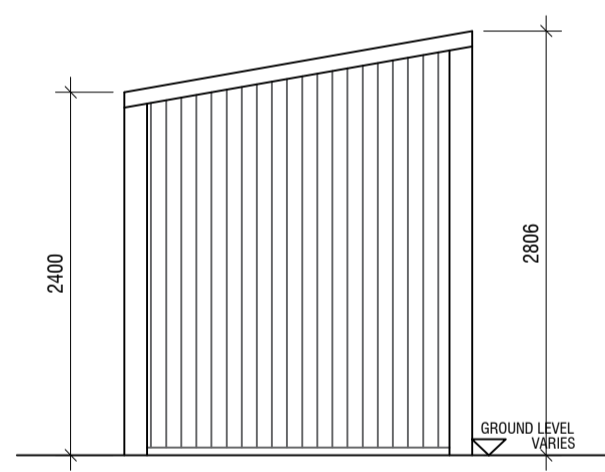

SIDE ELEVATION - BIKE STORAGE (18)  
SCALE 1:50

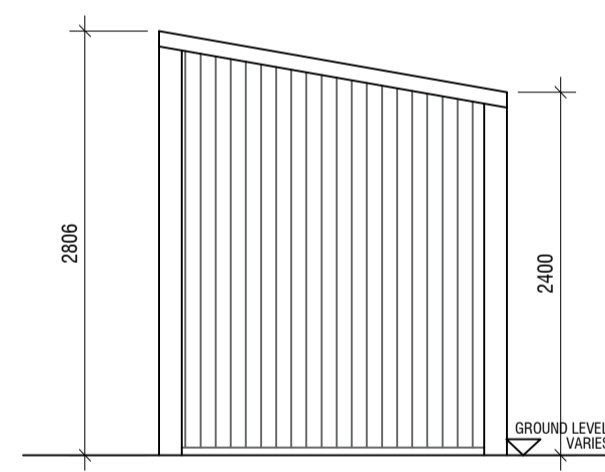


SIDE ELEVATION - BIKE STORAGE (18)  
SCALE 1:50

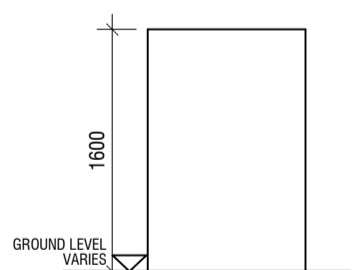


FRONT ELEVATION - BIN STORAGE  
SCALE 1:50




SIDE ELEVATION BIN STORAGE  
SCALE 1:50

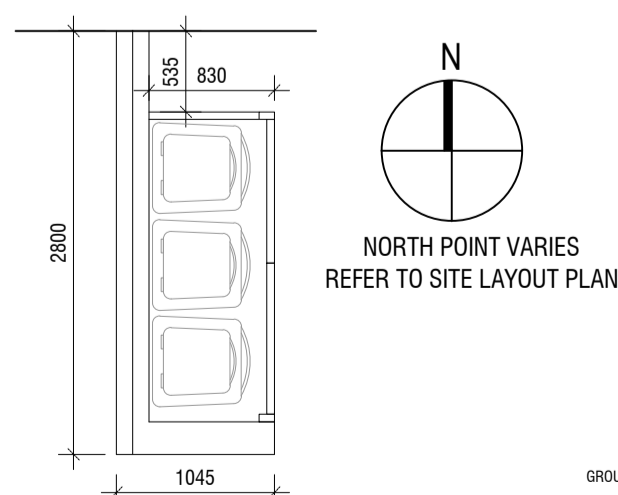


PLAN BIN STORAGE  
SCALE 1:50

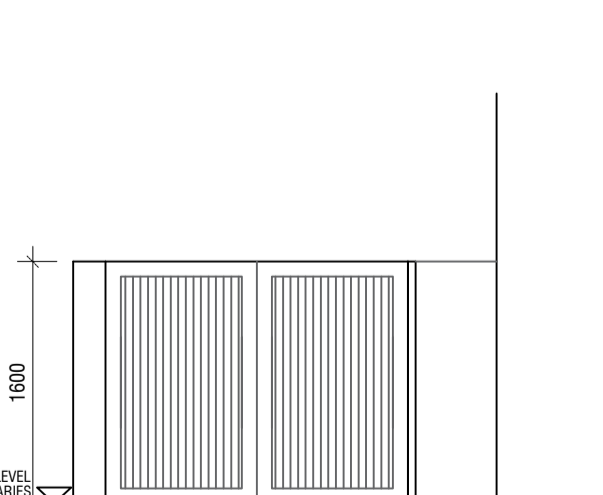


SIDE ELEVATION BIN STORAGE  
SCALE 1:50

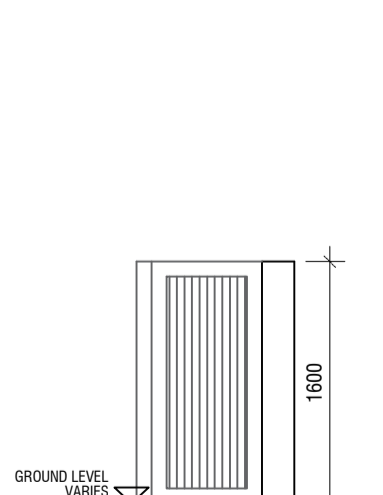

REAR ELEVATION - BIN STORAGE  
SCALE 1:50

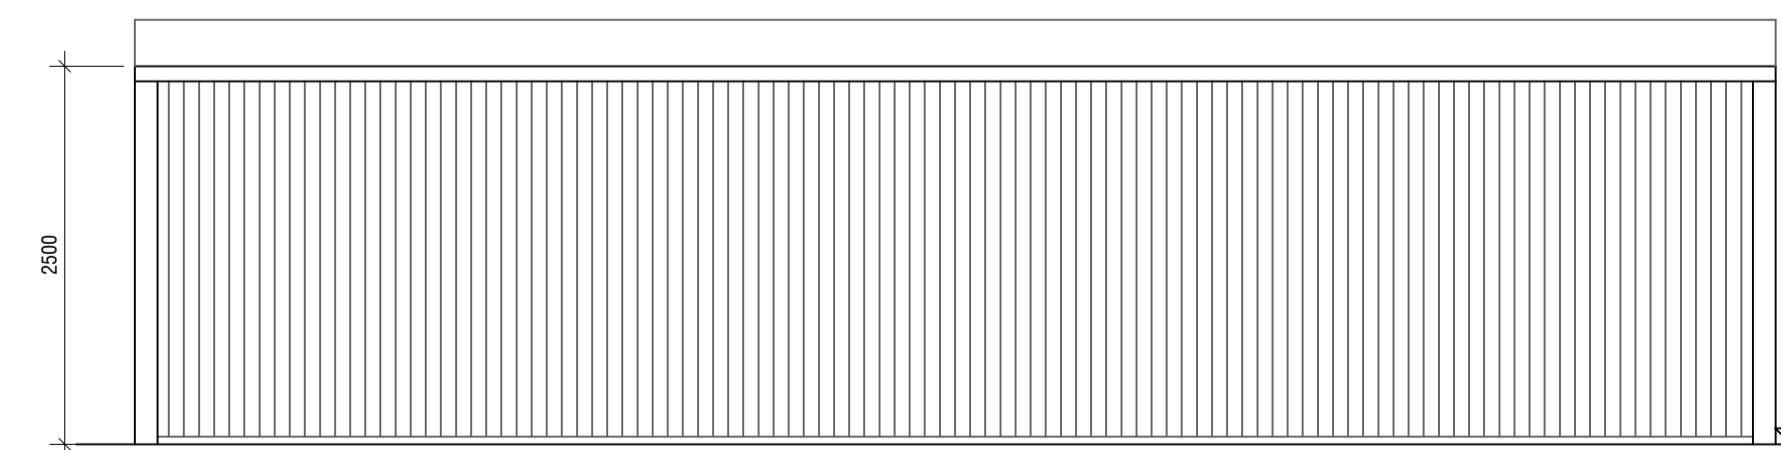

REAR ELEVATION - BIKE STORAGE (18)  
SCALE 1:50

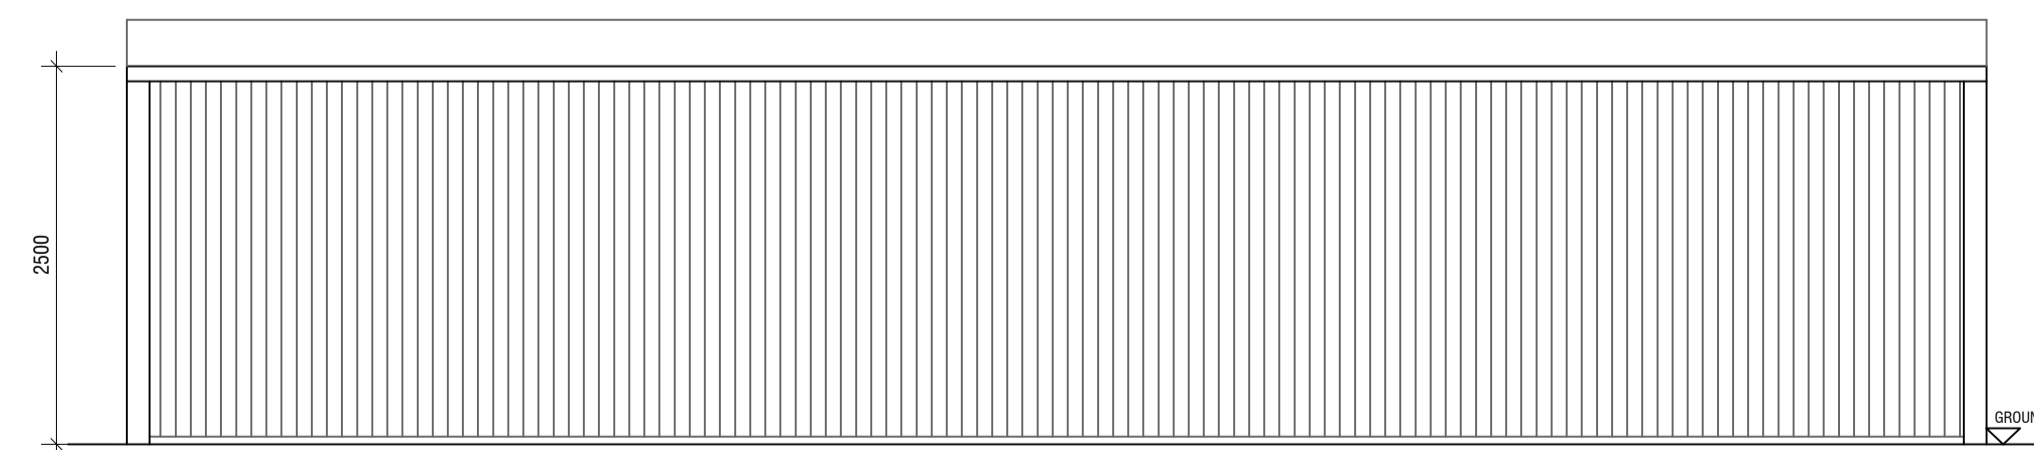

REAR ELEVATION - BIKE STORAGE (18)  
SCALE 1:50

© THIS DRAWING IS COPYRIGHT  
THIS DRAWING IS FOR PLANNING PURPOSES ONLY

REV.	DATE	DRWN.	DESCRIPTION	INT.

**GCA**  
GERALDINE COUGHLAN  
ARCHITECTS  
Ard-Na-Greine, Enniskeane, Co. Cork 086-8259794 info@gca.ie



PROJECT: DEVELOPMENT AT FERMOY  
DRAWING: BIKE AND BIN STORAGE AH CLIENT: CUMNOR  
SERIES: PLANNING SCALE: 1:50 A1 DATE: 09/02/2022

JOB NO: 19037  
DRAWING NO:  
PL 10