


HOUSE TYPE B8
SEMI DETACHED - 4 BEDROOM HOUSE PART V

©THIS DRAWING IS COPYRIGHT
THIS DRAWING IS FOR PLANNING PURPOSES ONLY

PROPOSED MATERIALS


- ROOF: SELECTED BLUE / BLACK TILE & FLAT ROOF MEMBRANE
- CANOPY: ZINC OR APPROVED
- WALLS: PAINTED RENDER / BRICK WHERE INDICATED
- WINDOWS: GREY OR APPROVED COLOUR
- DOORS: HARDWOOD / PVC TO SELECTED COLOUR

GROUND FLOOR 62.1 m²
FIRST FLOOR 58.9 m²
TOTAL 121 m² / 1302 ft²

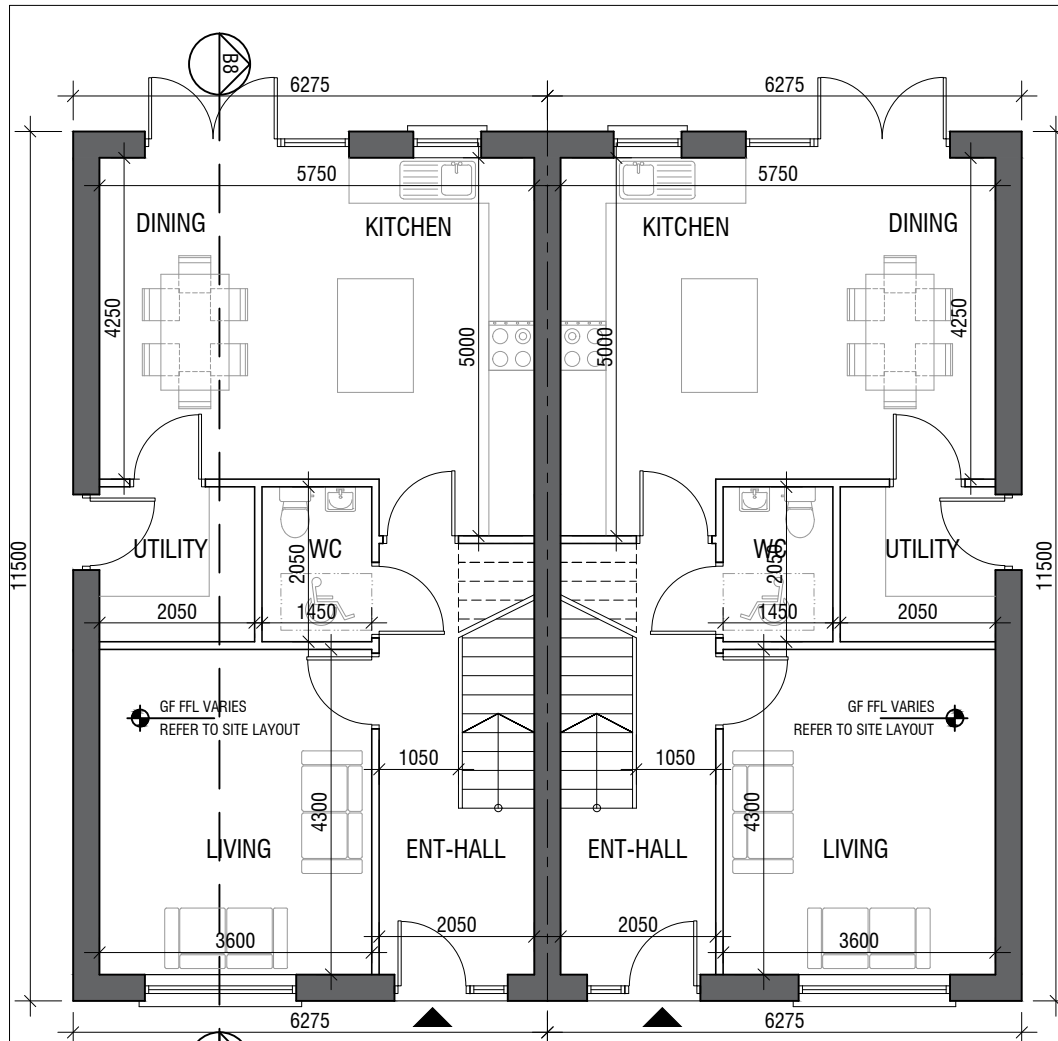


GROUND FLOOR PLAN B8

SCALE 1:100

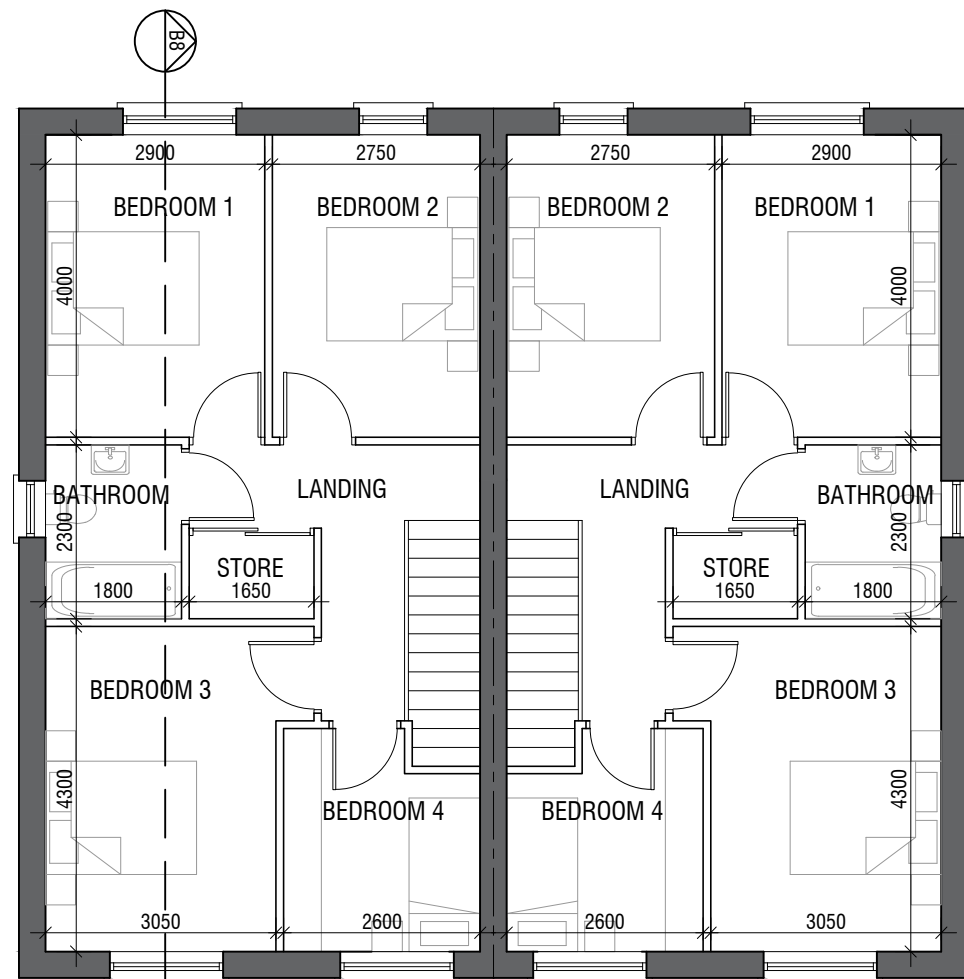

FIRST FLOOR PLAN B8

SCALE 1:100

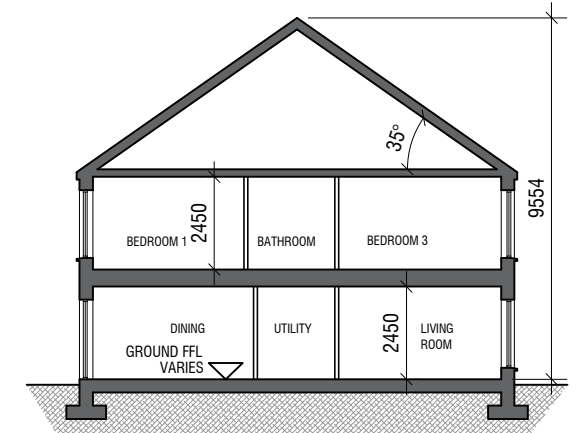

SECTION B8

SCALE 1:200




FRONT ELEVATION B8

SCALE 1:100




REAR ELEVATION B8

SCALE 1:200

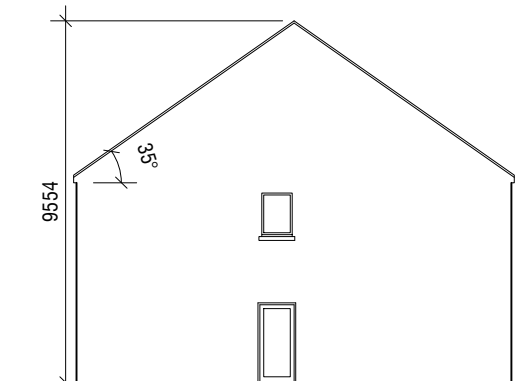

SIDE ELEVATION B8

SCALE 1:200

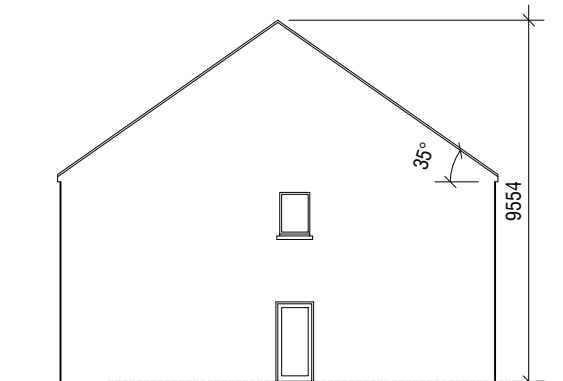

SIDE ELEVATION B8

SCALE 1:200

GCA
GERALDINE COUGHLAN
ARCHITECTS



Ard-Na-Greine, Enniskeane, Co. Cork 086-8259794 info@gca.ie

PROJECT: RESIDENTIAL DEVELOPMENT, FERMOY

JOB NO: 19037

DRAWING: HOUSE TYPE B8- PLANS,
ELEVATIONS & SECTION

KOD

CLIENT: CUMNOR

DRAWING NO:

SERIES: PLANNING

SCALE: 1:100, 1:200

A3

DATE: 07/01/2021

B8