



GROUND FLOOR PLAN B9.1 AND B10.1

SCALE 1:100

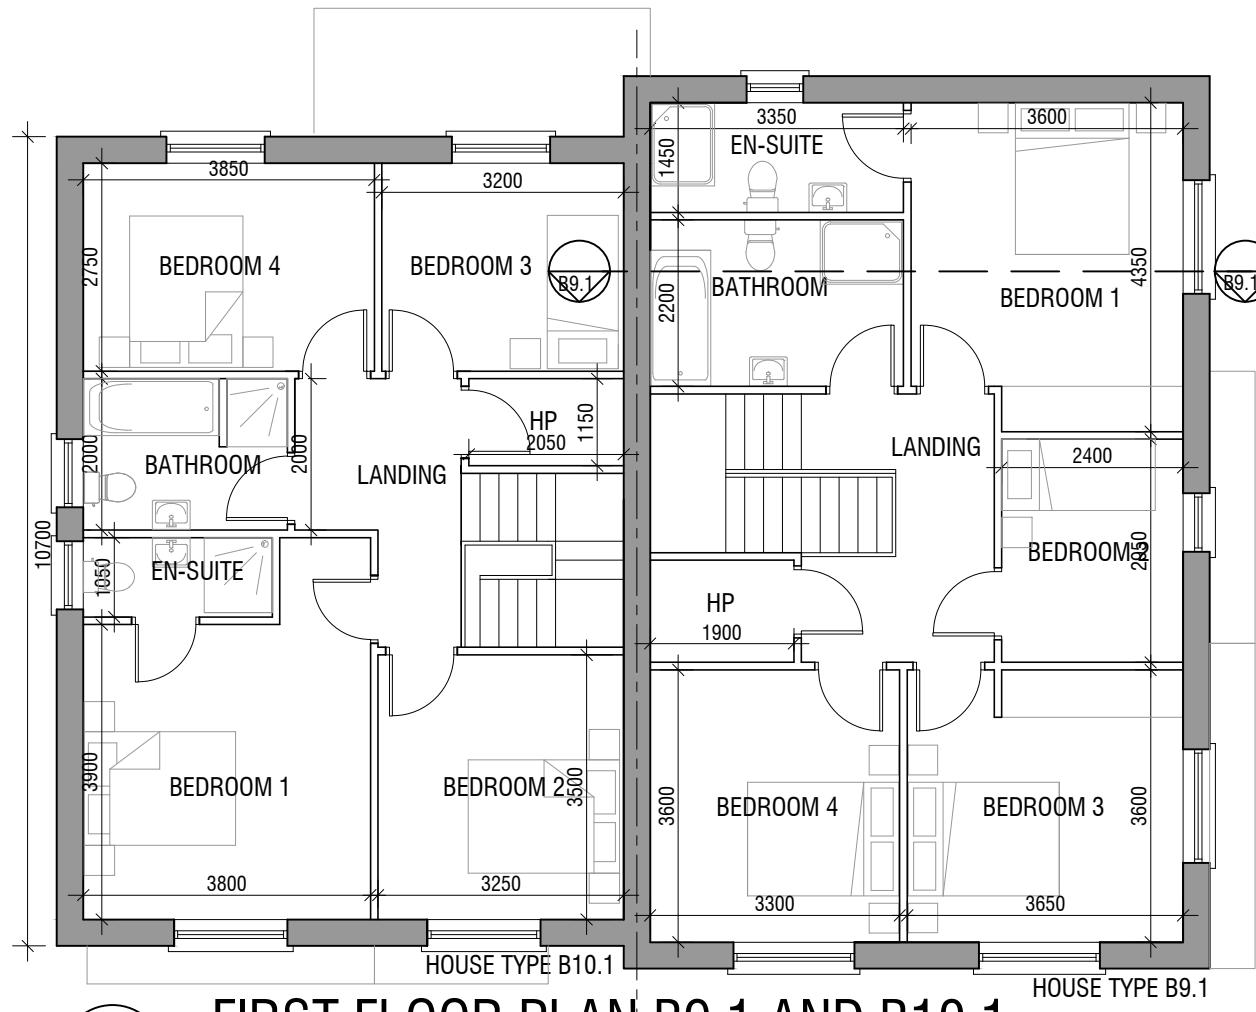

FIRST FLOOR PLAN B9.1 AND B10.1

SCALE 1:100

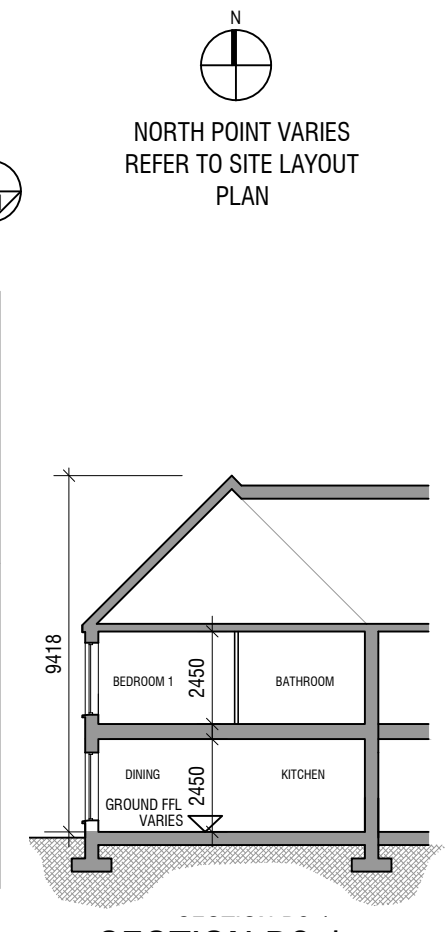

SECTION B9.1

SCALE 1:200



FRONT ELEVATION B9.1 & B10.1

SCALE 1:100




SIDE ELEVATION B9.1

SCALE 1:200



REAR ELEVATION B9.1 & B10.1

SCALE 1:200

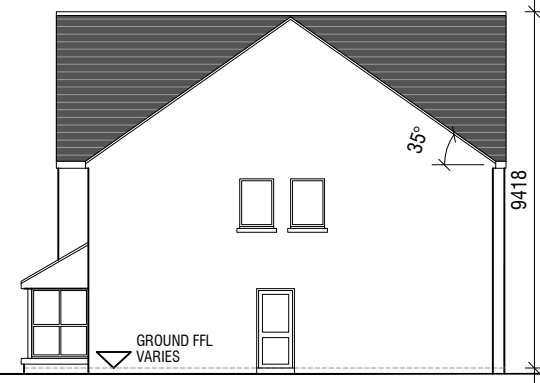

SIDE ELEVATION B10.1

SCALE 1:200

HOUSE TYPE B9.1/B10.1
SEMI-DETACHED - 4 BEDROOM HOUSE (CORNER)
GROUND FLOOR 80.4 m²
FIRST FLOOR 72.4 m²

- PROPOSED MATERIALS**
- ROOF: SELECTED BLUE / BLACK TILE & FLAT ROOF MEMBRANE
 - CANOPY: ZINC OR APPROVED
 - WALLS: PAINTED RENDER / BRICK WHERE INDICATED
 - WINDOWS: GREY OR APPROVED COLOUR
 - DOORS: HARDWOOD / PVC TO SELECTED COLOUR

GCA
GERALDINE COUGHLAN
ARCHITECTS
Ard-Na-Greine, Enniskeane, Co. Cork 086-8259794 info@gca.ie

PROJECT: RESIDENTIAL DEVELOPMENT, FERMOY		JOB NO: 19037	
DRAWING: HOUSE TYPE B9.1 & B10.1 (PLANS, ELEVATIONS & SECTION)	KOD	CLIENT: CUMNOR	DRAWING NO: B9.1
SERIES: PLANNING	SCALE: 1:100	A3	