


GROUND FLOOR PLAN C2.3, C3 & C3.2
SCALE 1:100

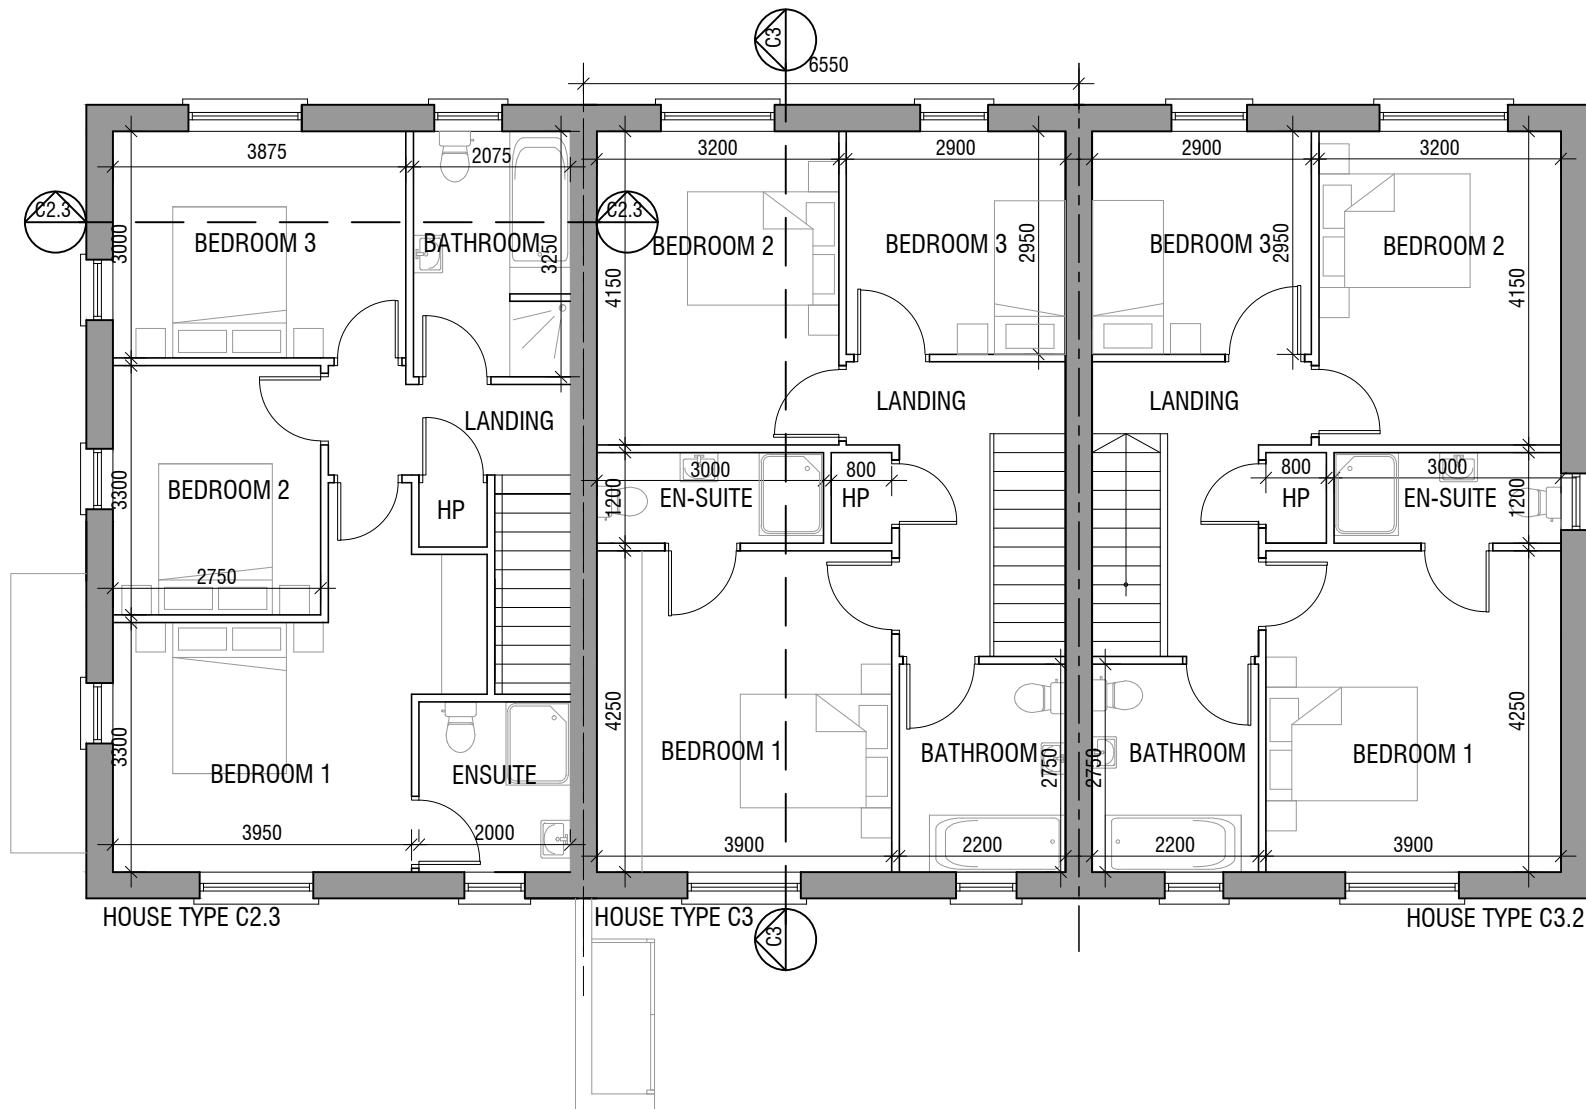

FIRST FLOOR PLAN C2.3, C3 & C3.2
SCALE 1:100

**HOUSE TYPE
C3/C2.3/C3.2**

TERRACED - 3 BEDROOM HOUSE

	(HOUSE C2.3)	(HOUSE C3)	(HOUSE C3.2)	
GROUND FLOOR	58.9 m ²	61.2 m ²	59.6 m ²	
FIRST FLOOR	57.8 m ²	56.4 m ²	57.8 m ²	
TOTAL	116.7 m² / 1256 ft²	117.6 m² / 1266 ft²	117.4 m² / 1264 ft²	

PROPOSED MATERIALS

- ROOF: SELECTED BLUE / BLACK TILE OR SIMILAR APPROVED
- WALLS: BRICK AND PAINTED RENDER WHERE INDICATED
- WINDOWS: GREY OR APPROVED COLOUR
- DOORS: HARDWOOD / PVC TO SELECTED COLOUR

