

HOUSE TYPE C8


SEMI-DETACHED - 3 BEDROOM HOUSE

GROUND FLOOR 60.8 m²
FIRST FLOOR 57.8 m²

TOTAL 118.6 m² / 1277 ft²


PROPOSED MATERIALS

- ROOF: SELECTED BLUE / BLACK TILE & FLAT ROOF MEMBRANE
- WALLS: BRICK AND PAINTED RENDER WHERE INDICATED
- WINDOWS: GREY OR APPROVED COLOUR
- DOORS: HARDWOOD / PVC TO SELECTED COLOUR

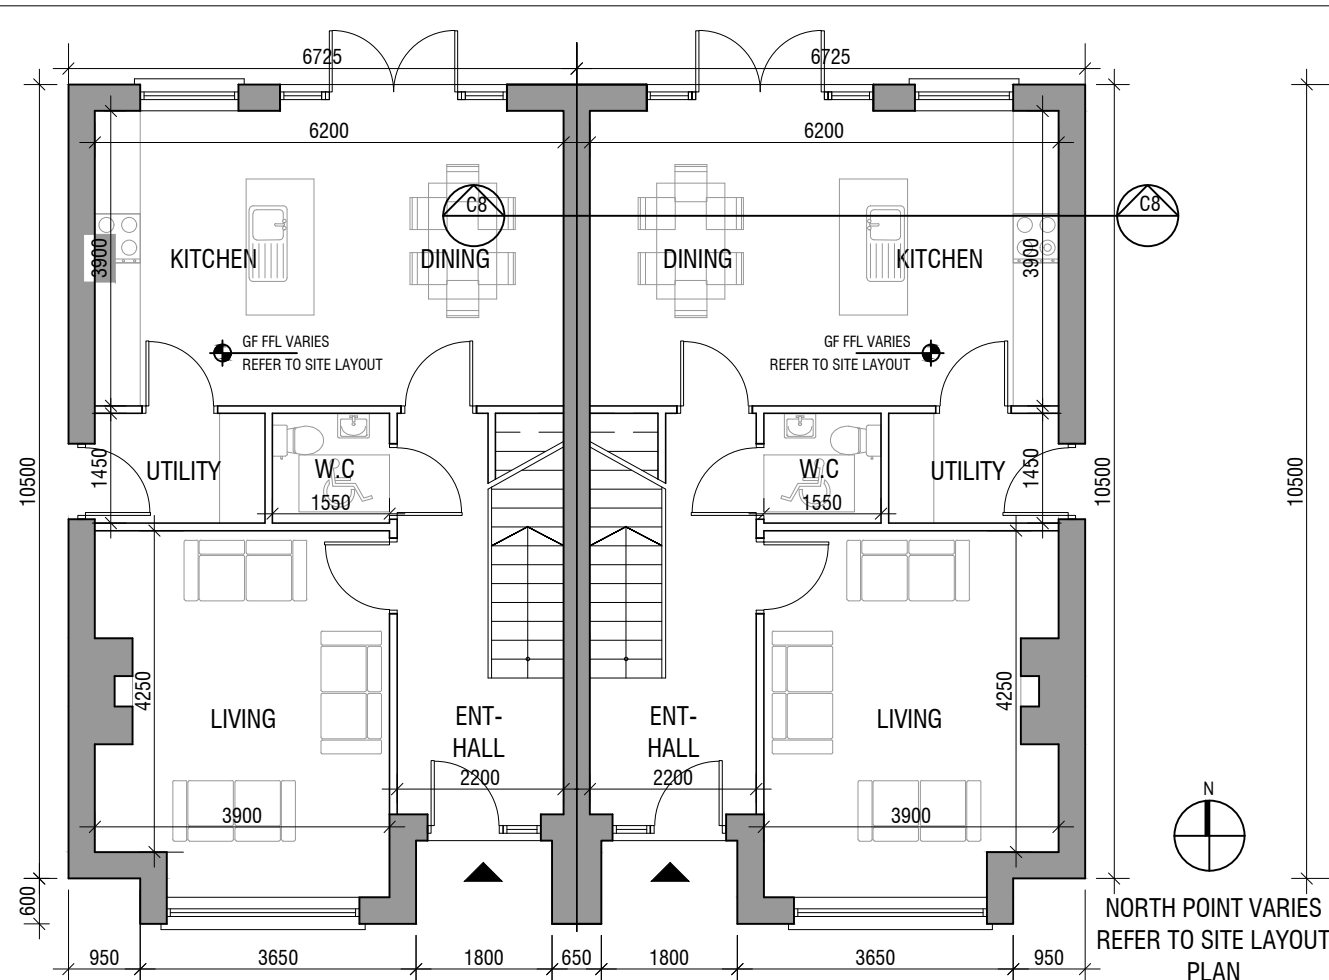


GROUND FLOOR PLAN C8

SCALE 1:100

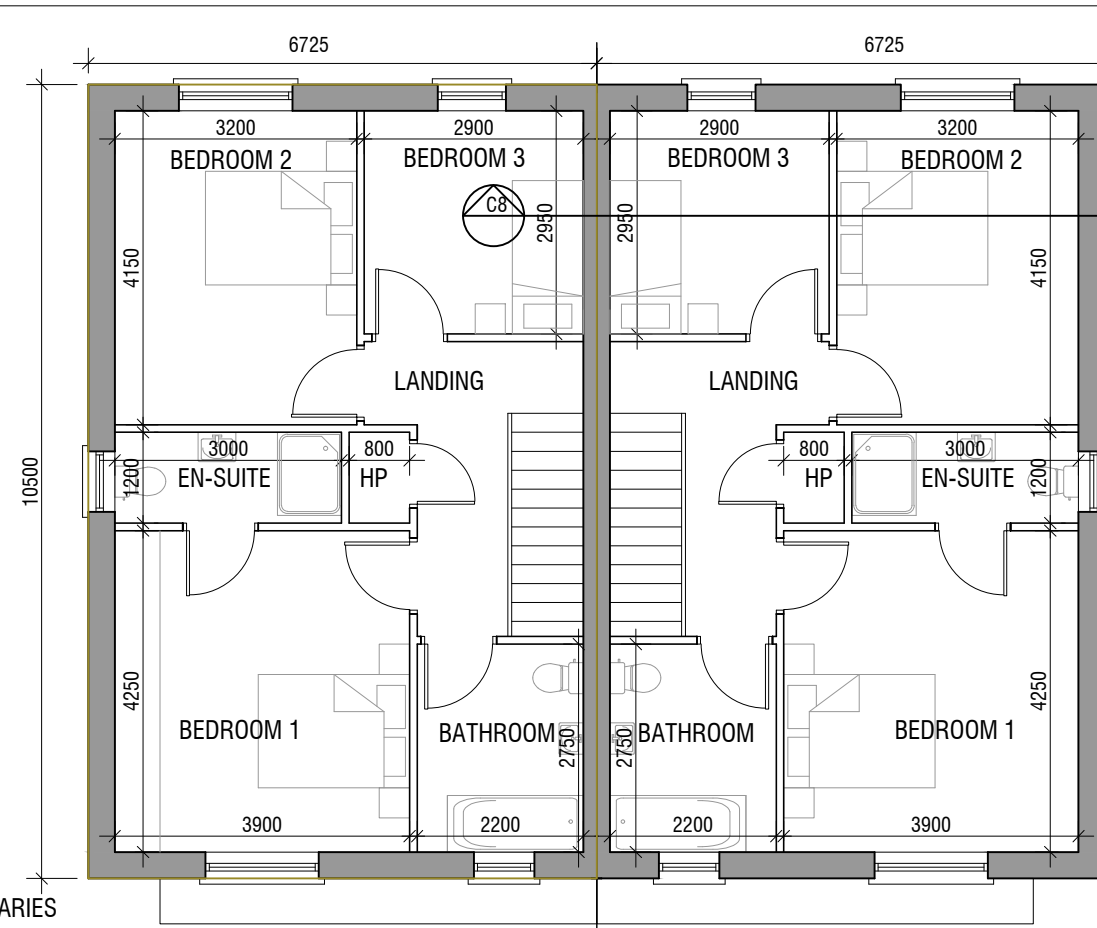

FIRST FLOOR PLAN C8

SCALE 1:100

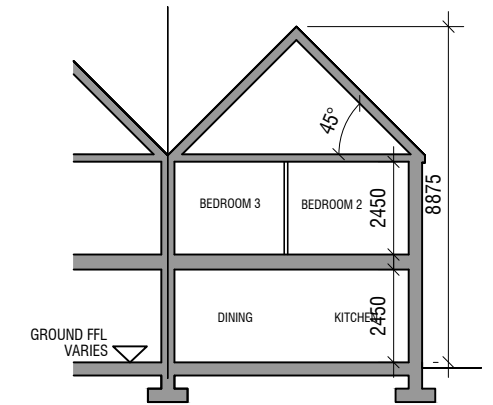


SECTION C8

SCALE 1:200




FRONT ELEVATION C8

SCALE 1:100

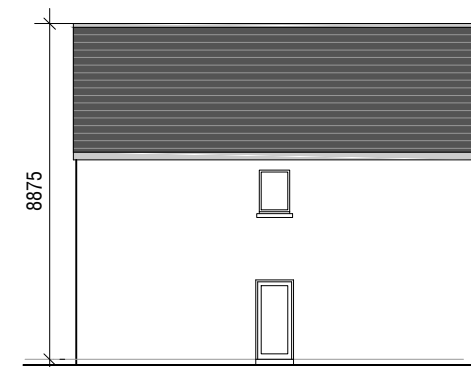

SIDE ELEVATION C8

SCALE 1:200

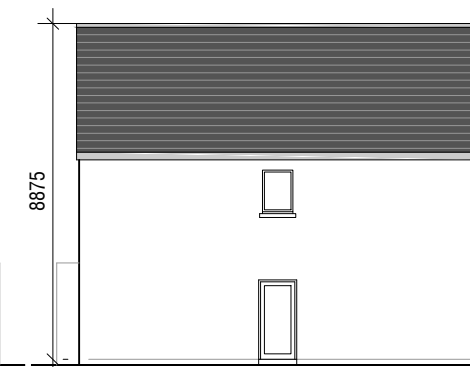

SIDE ELEVATION C8

SCALE 1:200



REAR ELEVATION C8

SCALE 1:200

©THIS DRAWING IS COPYRIGHT
THIS DRAWING IS FOR PLANNING PURPOSES ONLY

GCA
GERALDINE COUGHLAN
ARCHITECTS

Ard-Na-Greine, Enniskeane, Co. Cork 086-8259794 info@gca.ie



PROJECT: RESIDENTIAL DEVELOPMENT, FERMOY

JOB NO: 19037

DRAWING: HOUSE TYPE C8 (PLANS,
ELEVATIONS & SECTION)

KOD

CLIENT: CUMNOR

DRAWING NO:

SERIES: PLANNING

SCALE: 1:100, 1:200

A3

DATE: 20/12/2021

C8