



GROUND FLOOR PLAN C9 & C9.1

SCALE 1:100

 


NORTH POINT VARIES
REFER TO SITE LAYOUT PLAN

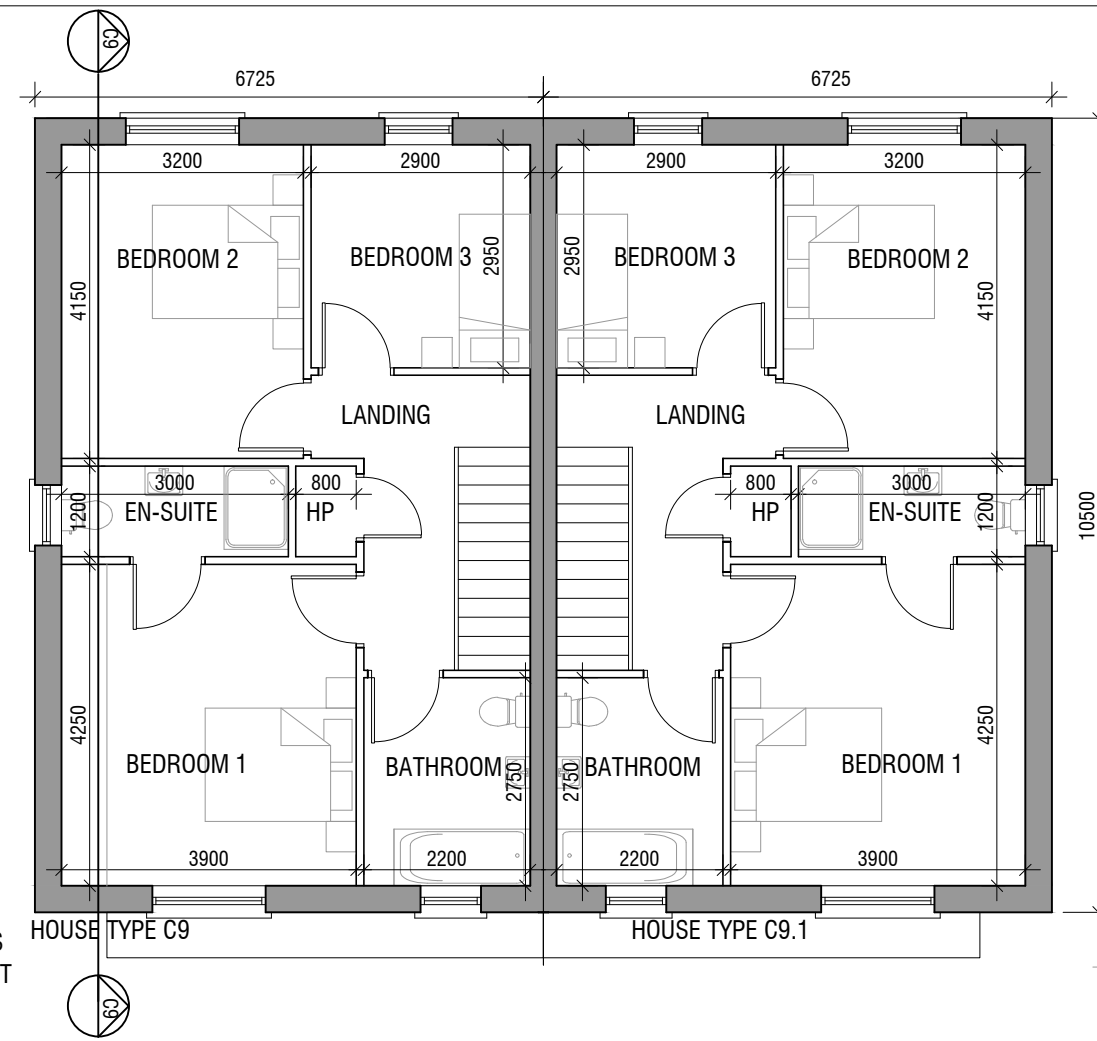

FIRST FLOOR PLAN C9 & C9.1

SCALE 1:100

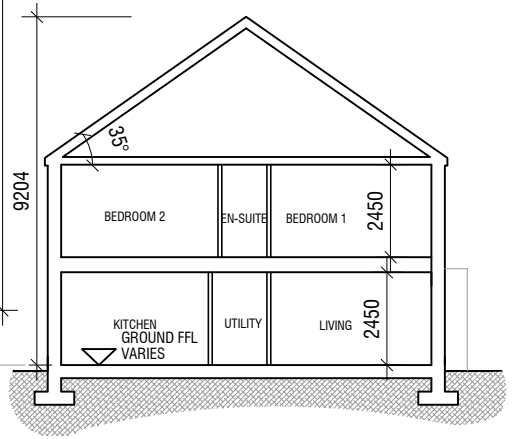


SECTION C9

SCALE 1:200




FRONT ELEVATION C9 & C9.1

SCALE 1:100

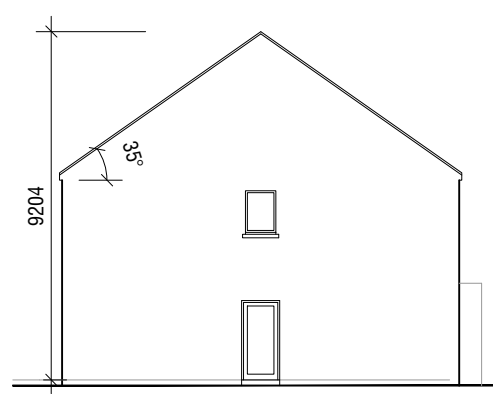

SIDE ELEVATION C9

SCALE 1:200

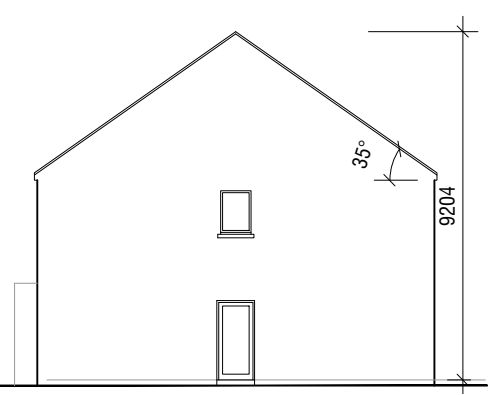

SIDE ELEVATION C9.1

SCALE 1:200



REAR ELEVATION C9.1 & C9

SCALE 1:200

HOUSE TYPE C9 & C9.1

SEMI-DETACHED - 3 BEDROOM HOUSE

GROUND FLOOR 61.5 m²
FIRST FLOOR 57.8 m²

TOTAL 119.3 m² / 1284 ft²

- PROPOSED MATERIALS
- ROOF: SELECTED BLUE / BLACK TILE & FLAT ROOF MEMBRANE
 - WALLS: BRICK AND PAINTED RENDER WHERE INDICATED
 - WINDOWS: GREY OR APPROVED COLOUR
 - DOORS: HARDWOOD / PVC TO SELECTED COLOUR

© THIS DRAWING IS COPYRIGHT
THIS DRAWING IS FOR PLANNING PURPOSES ONLY

GCA
GERALDINE COUGHLAN
ARCHITECTS



Ard-Na-Greine, Enniskeane, Co. Cork 086-8259794 info@gca.ie

PROJECT: RESIDENTIAL DEVELOPMENT, FERMOY		JOB NO: 19037	
DRAWING: HOUSE TYPE C9 & C9.1 (PLANS, ELEVATIONS & SECTION)	KOD	CLIENT: CUMNOR	DRAWING NO:
SERIES: PLANNING	SCALE: 1:100, 1:200	A3	DATE: 20/12/2021
			C9