


GROUND FLOOR PLAN C11

SCALE 1:100

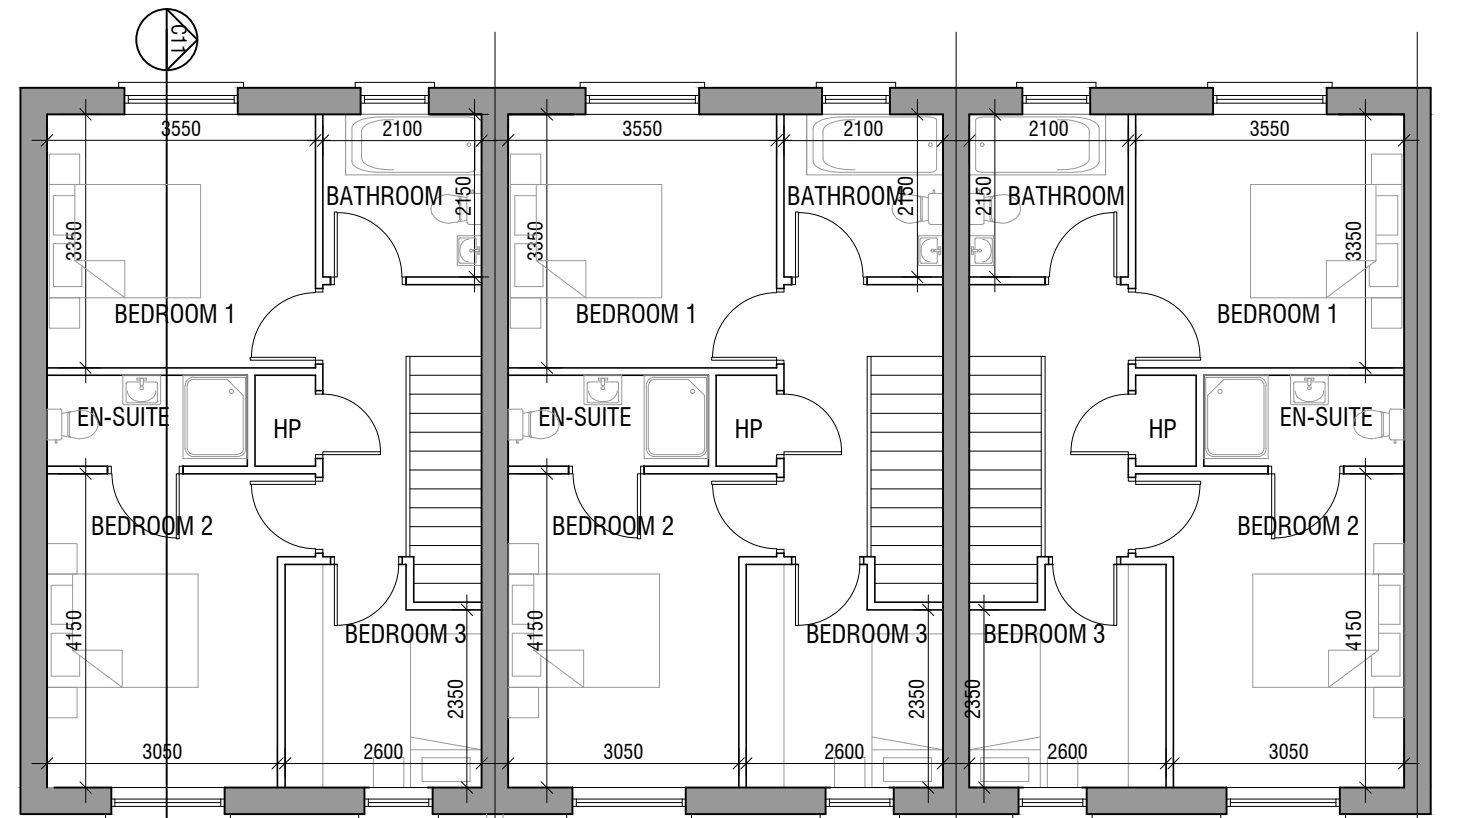


FIRST FLOOR PLAN C11

SCALE 1:100



FRONT ELEVATION C11

SCALE 1:100

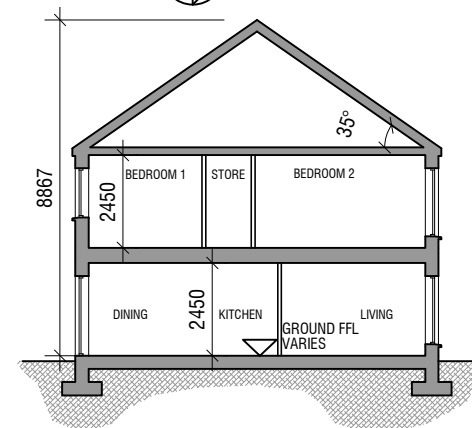


SECTION C11

SCALE 1:200




REAR ELEVATION C11

SCALE 1:200

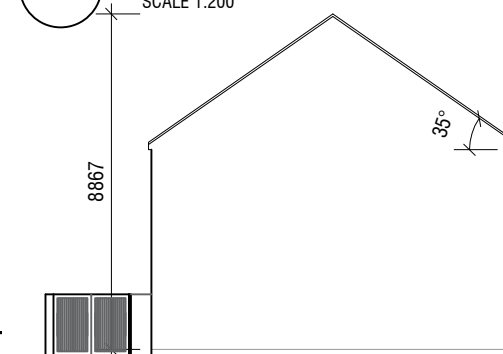

SIDE ELEVATION C11

SCALE 1:200

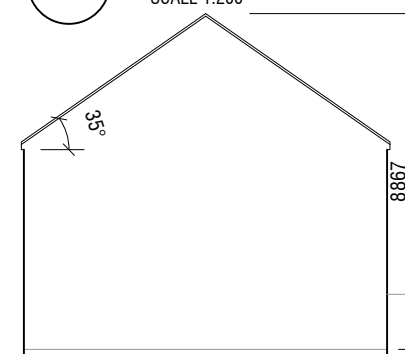

SIDE ELEVATION C11

SCALE 1:200

- PROPOSED MATERIALS**
- ROOF: SELECTED BLUE / BLACK TILE
 - WALLS: PAINTED RENDER
 - WINDOWS: GREY OR APPROVED COLOUR
 - DOORS: HARDWOOD / PVC TO SELECTED COLOUR

HOUSE TYPE C11
TERRACED - 3 BEDROOM HOUSE

GROUND FLOOR	51.2 m ²
FIRST FLOOR	48 m ²
TOTAL	99.2 m² / 1068 ft²

GCA
GERALDINE COUGHLAN
ARCHITECTS



Ard-Na-Greine, Enniskeane, Co. Cork 086-8259794 info@gca.ie

PROJECT: RESIDENTIAL DEVELOPMENT, FERMOY

JOB NO: 19037

DRAWING: HOUSE TYPE C11 (PLANS, ELEVATIONS & SECTION)

KOD CLIENT: CUMNOR

DRAWING NO:

SERIES: PLANNING SCALE: 1:100, 1:200

A3 DATE: 20/12/2021

C11