


GROUND FLOOR PLAN C9 & C12.1

SCALE 1:100

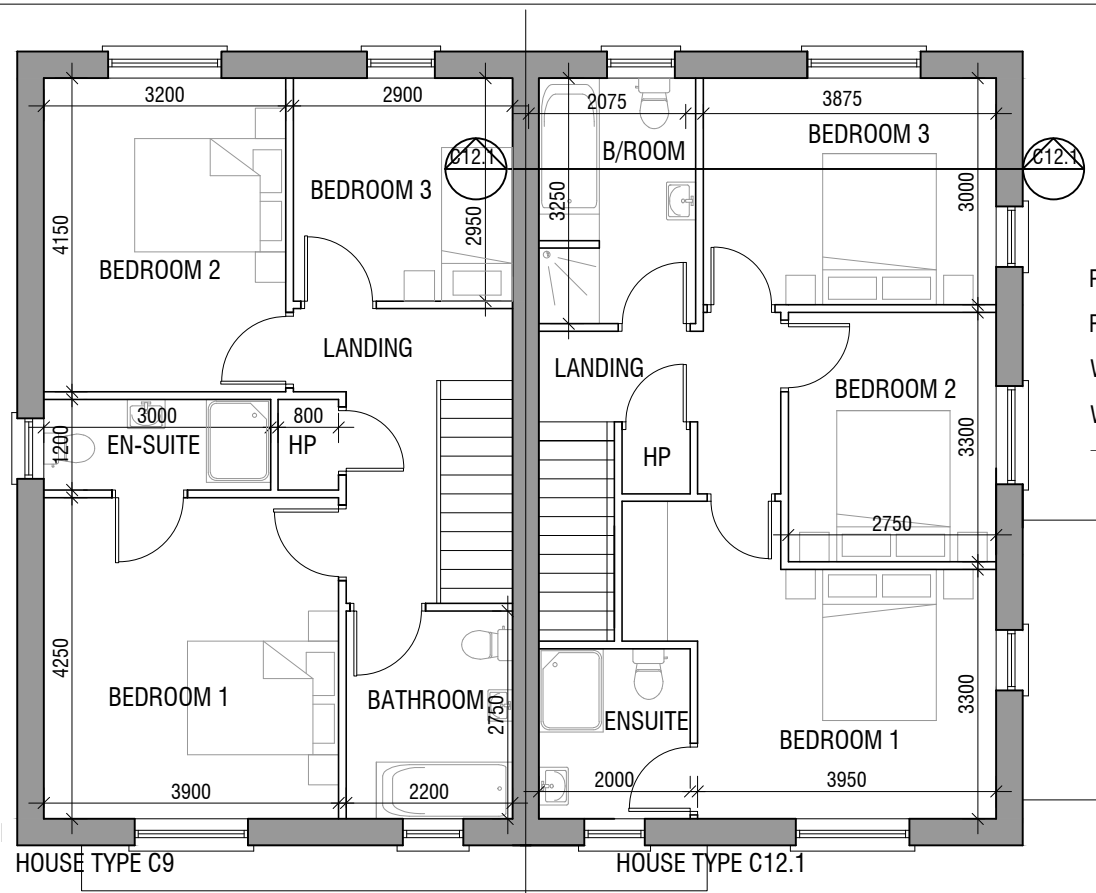

FIRST FLOOR PLAN C9 & C12.1


SCALE 1:100

HOUSE TYPE C9 & C12.1
SEMI-DETACHED - 3 BEDROOM HOUSE (CORNER)

(HOUSE C12.1)
GROUND FLOOR 61.1 m²
FIRST FLOOR 56.3 m²

TOTAL 117.5 m² / 1264 ft²

- PROPOSED MATERIALS**
- ROOF: SELECTED BLUE / BLACK TILE & FLAT ROOF MEMBRANE
 - WALLS: PAINTED RENDER AND TIMBER CLADDING WHERE INDICATED
 - WINDOWS: GREY OR APPROVED COLOUR

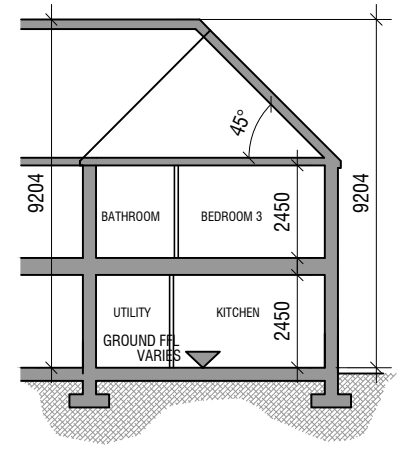


SECTION C12.1

SCALE 1:200




FRONT ELEVATION C9 & C12.1

SCALE 1:100

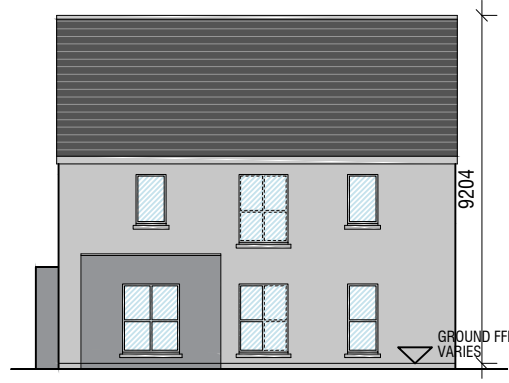

SIDE ELEVATION C12.1

SCALE 1:200

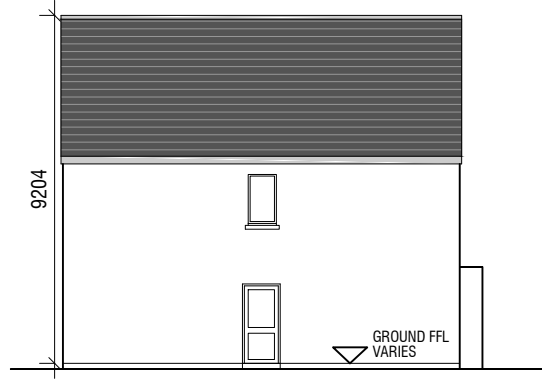

SIDE ELEVATION C9

SCALE 1:200



REAR ELEVATION C9 & C12.1

SCALE 1:200

©THIS DRAWING IS COPYRIGHT
THIS DRAWING IS FOR PLANNING PURPOSES ONLY

GCA
GERALDINE COUGHLAN
ARCHITECTS
Ard-Na-Greine, Enniskeane, Co. Cork 086-8259794 info@gca.ie

PROJECT: RESIDENTIAL DEVELOPMENT, FERMOY		JOB NO: 19037	
DRAWING: HOUSE TYPE C12.1 (PLANS, ELEVATIONS & SECTION)	KOD	CLIENT: CUMNOR	DRAWING NO: C12.1
SERIES: PLANNING	SCALE: 1:100, 1:200	A3	