


FRONT ELEVATION D1

SCALE 1:100

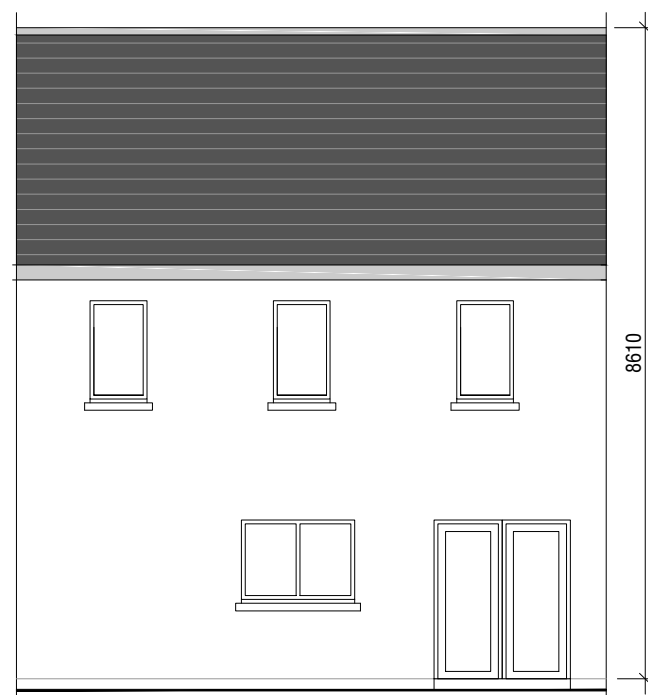

REAR ELEVATION D1

SCALE 1:100

HOUSE TYPE D1
TERRACED - 2 BEDROOM HOUSE
PART V

GROUND FLOOR	42.5 m ²
FIRST FLOOR	39 m ²
TOTAL	81.5 m² / 877 ft²

PROPOSED MATERIALS

ROOF:	SELECTED BLUE / BLACK TILE OR SIMILAR APPROVED
WALLS:	TIMBER & PAINTED RENDER
WINDOWS:	GREY OR APPROVED COLOUR
DOORS:	HARDWOOD / PVC TO SELECTED COLOUR

GCA
GERALDINE COUGHLAN
ARCHITECTS

Ard-Na-Greine, Enniskeane, Co. Cork 086-8259794 info@gca.ie



PROJECT: RESIDENTIAL DEVELOPMENT, FERMOY

JOB NO: 19037

DRAWING: HOUSE TYPE D1 - MID- T - PLANS,
SECTIONS & ELEVATIONS

FMC

CLIENT: CUMNOR

DRAWING NO:

SERIES: PLANNING

SCALE: 1:100

A3

DATE: 20/12/2021

D1