


GROUND FLOOR PLAN D2

SCALE 1:100

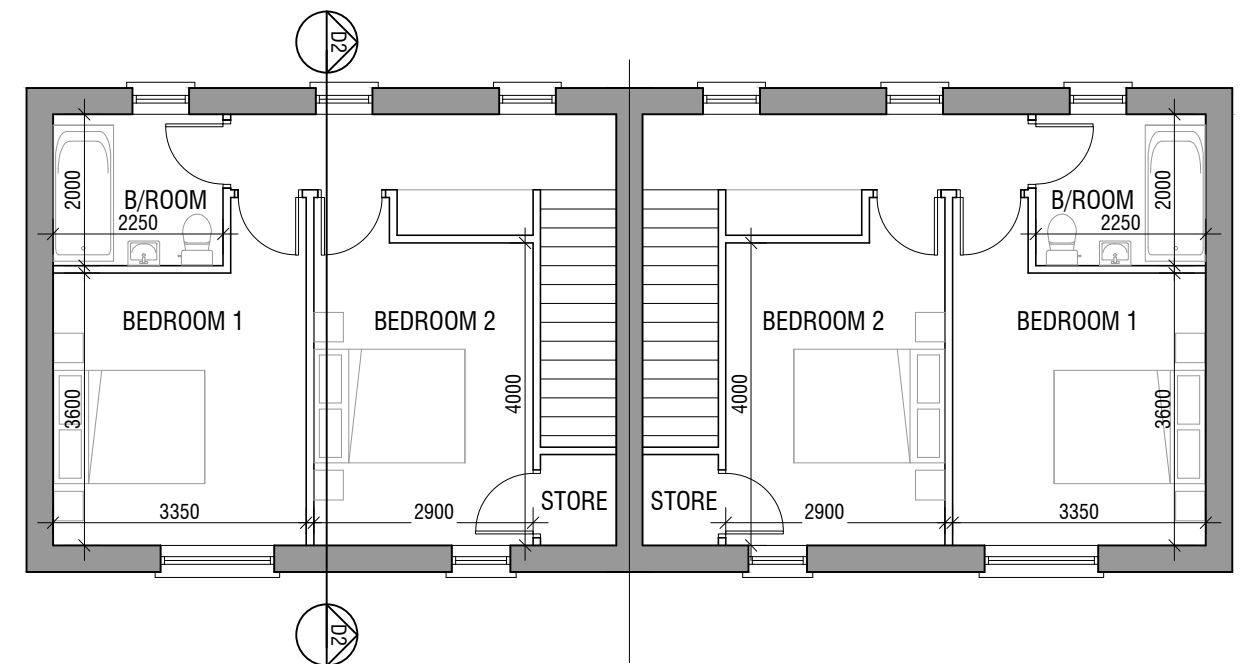


FIRST FLOOR PLAN D2

SCALE 1:100




FRONT ELEVATION D2

SCALE 1:100

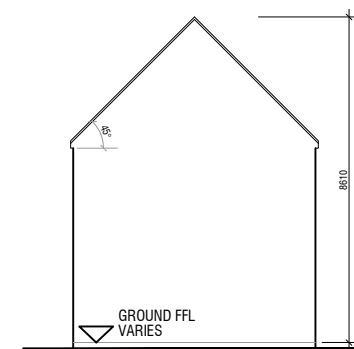


SIDE ELEVATION D2

SCALE 1:200

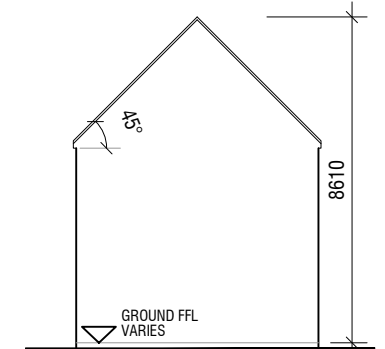


SIDE ELEVATION D2

SCALE 1:200

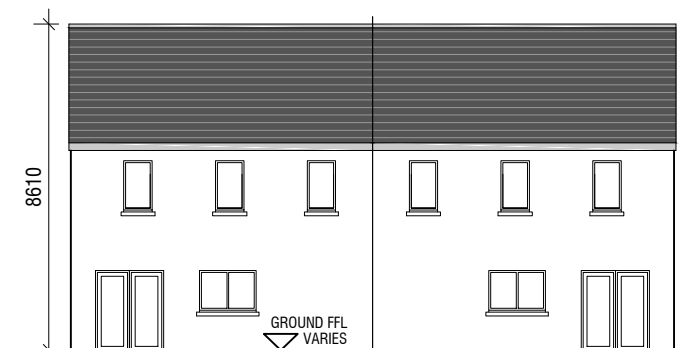

REAR ELEVATION D2

SCALE 1:200

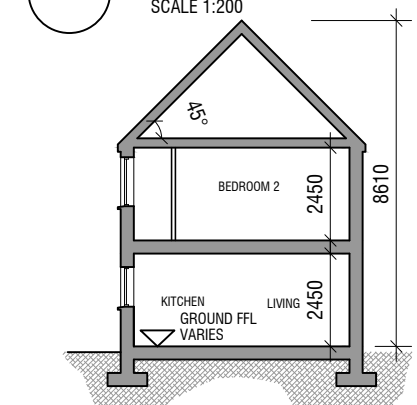

SECTION D2

SCALE 1:200

HOUSE TYPE D2
SEMI DETACHED - 2 BEDROOM HOUSE

PROPOSED MATERIALS

- ROOF: SELECTED BLUE / BLACK TILE OR SIMILAR APPROVED
- WALLS: TIMBER & PAINTED RENDER
- WINDOWS: GREY OR APPROVED COLOUR
- DOORS: HARDWOOD / PVC TO SELECTED COLOUR

GROUND FLOOR	42.5 m ²
FIRST FLOOR	39 m ²
TOTAL	81.5 m² / 877 ft²

GCA
GERALDINE COUGHLAN
ARCHITECTS



Ard-Na-Greine, Enniskeane, Co. Cork 086-8259794 info@gca.ie

PROJECT: RESIDENTIAL DEVELOPMENT, FERMOY

JOB NO: 19037

DRAWING: HOUSE TYPE D2 - SEMI -PLANS
ELEVATIONS & SECTION

FMC

CLIENT: CUMNOR

DRAWING NO:

SERIES: PLANNING

SCALE: 1:100, 1:200

A3

DATE: 20/12/2021

D2