


GROUND FLOOR PLAN C9.1 & C12

SCALE 1:100

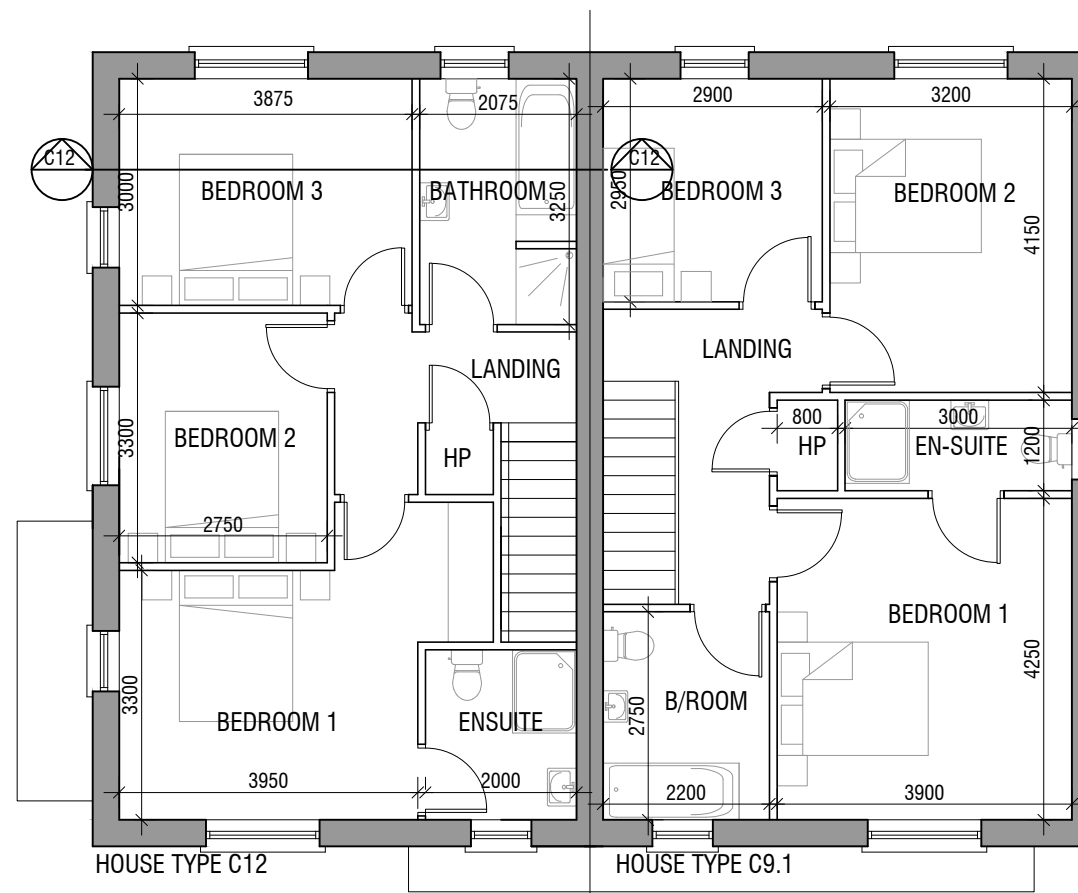

FIRST FLOOR PLAN C9.1 & C12


SCALE 1:100

HOUSE TYPE C9.1 & C12
 SEMI-DETACHED - 3 BEDROOM HOUSE (CORNER)
 (HOUSE C12)
 GROUND FLOOR 61.1 m²
 FIRST FLOOR 56.3 m²

TOTAL 117.5 m² / 1264 ft²

PROPOSED MATERIALS

- ROOF: SELECTED BLUE / BLACK TILE & FLAT ROOF MEMBRANE
- WALLS: PAINTED RENDER AND TIMBER CLADDING WHERE INDICATED
- WINDOWS: GREY OR APPROVED COLOUR
- DOORS: HARDWOOD / PVC TO SELECTED COLOUR

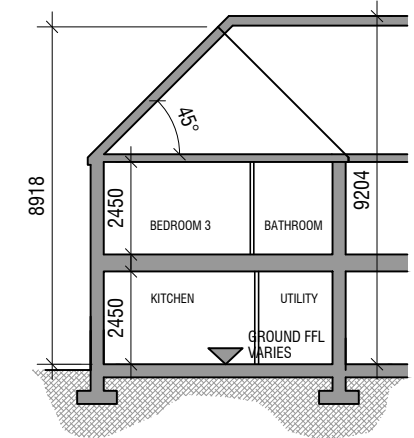

SECTION C12

SCALE 1:200



FRONT ELEVATION C9.1 & C12

SCALE 1:100



SIDE ELEVATION C12

SCALE 1:200



SIDE ELEVATION C9.1

SCALE 1:200



REAR ELEVATION C9.1 & C12

SCALE 1:200



©THIS DRAWING IS COPYRIGHT
 THIS DRAWING IS FOR PLANNING PURPOSES ONLY

GCA
GERALDINE COUGHLAN
 ARCHITECTS
 Ard-Na-Greine, Enniskeane, Co. Cork 086-8259794 info@gca.ie

PROJECT: RESIDENTIAL DEVELOPMENT, FERMOY		JOB NO: 19037	
DRAWING: HOUSE TYPE C12 (PLANS, ELEVATIONS & SECTION)	KOD	CLIENT: CUMNOR	DRAWING NO: C12
SERIES: PLANNING	SCALE: 1:100, 1:200	A3	