


HOUSE TYPE C15.2, C18, C17  
TERRACED - 3 BEDROOM HOUSE

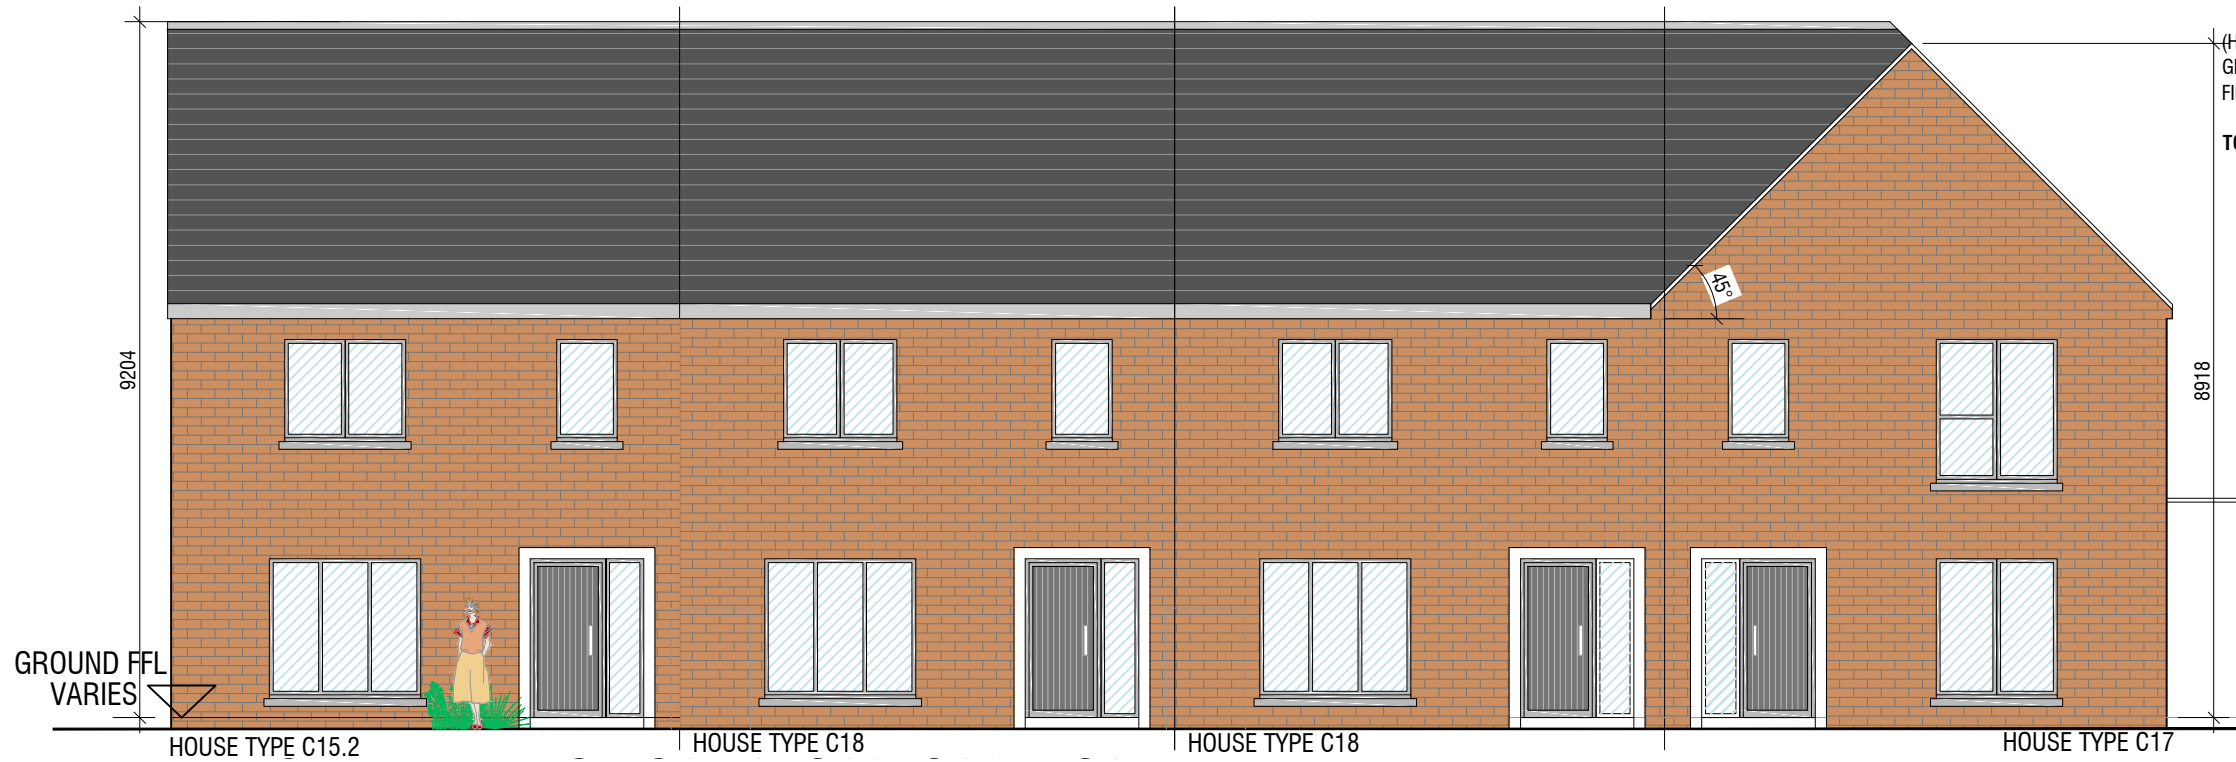

(HOUSE C15.2) GROUND FLOOR	59.6 m <sup>2</sup>	(HOUSE C17) GROUND FLOOR	61.2 m <sup>2</sup>
FIRST FLOOR	57.8 m <sup>2</sup>	FIRST FLOOR	56.4 m <sup>2</sup>
<b>TOTAL</b>	<b>117.4 m<sup>2</sup> / 1264 ft<sup>2</sup></b>	<b>TOTAL</b>	<b>117.6 m<sup>2</sup> / 1266 ft<sup>2</sup></b>
		(HOUSE C18) GROUND FLOOR	59.6 m <sup>2</sup>
		FIRST FLOOR	57.8 m <sup>2</sup>
		<b>TOTAL</b>	<b>117.4 m<sup>2</sup> / 1264 ft<sup>2</sup></b>


FRONT ELEVATION C15.2, C18 & C17  
SCALE 1:100



SIDE ELEVATION C17  
SCALE 1:200



REAR ELEVATION C15.2, C18 & C17  
SCALE 1:100

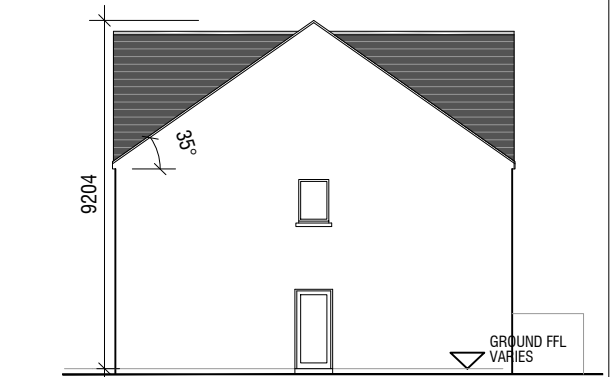

SIDE ELEVATION C15.2  
SCALE 1:200

- PROPOSED MATERIALS
- ROOF: SELECTED BLUE / BLACK TILE & FLAT ROOF MEMBRANE
  - WALLS: BRICK & PAINTED RENDER WHERE INDICATED
  - WINDOWS: GREY OR APPROVED COLOUR
  - DOORS: HARDWOOD / PVC TO SELECTED COLOUR

©THIS DRAWING IS COPYRIGHT  
THIS DRAWING IS FOR PLANNING PURPOSES ONLY

**GCA**  
**GERALDINE COUGHLAN**  
ARCHITECTS  
Ard-Na-Greine, Enniskeane, Co. Cork 086-8259794 info@gca.ie



PROJECT: RESIDENTIAL DEVELOPMENT, FERMOY

JOB NO: 19037

DRAWING: HOUSE TYPE C15.2, C18 & 17  
ELEVATIONS

KOD

CLIENT: CUMNOR

DRAWING NO:

SERIES: PLANNING

SCALE: 1:100, 1:200

A3

DATE: 07/02/2022

**C17-2**