


**GROUND FLOOR PLAN C21**

SCALE 1:100

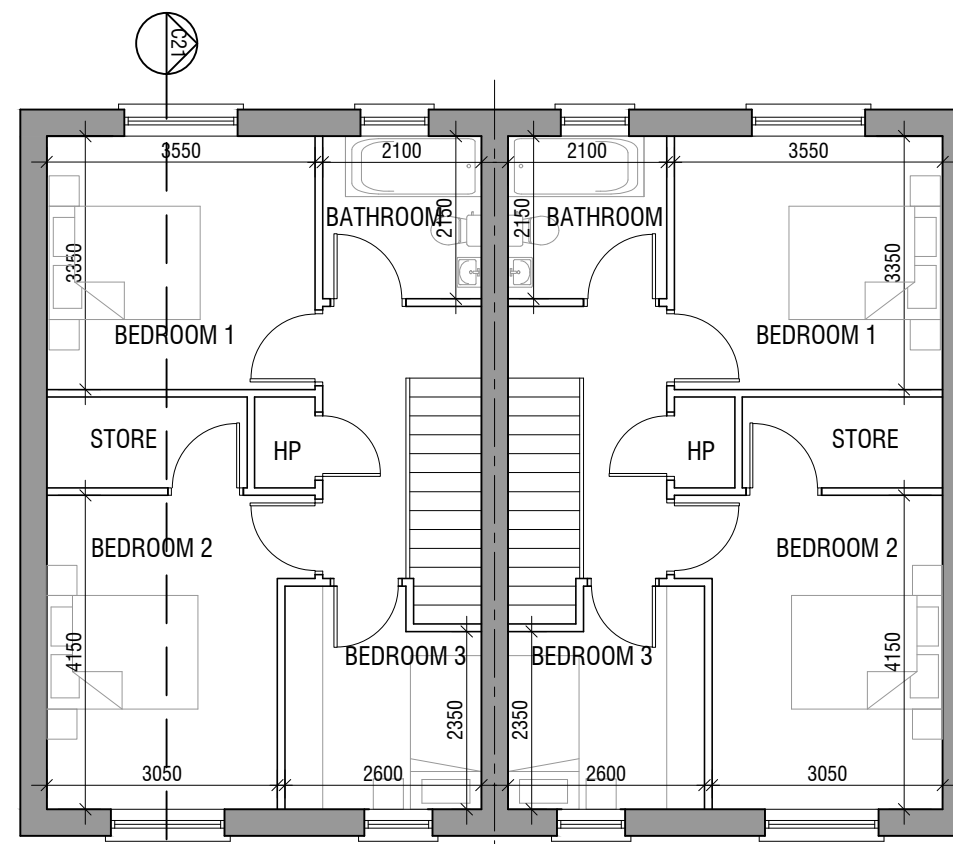

**FIRST FLOOR PLAN C21**

SCALE 1:100




**HOUSE TYPE C21**  
SEMI DETACHED - 3 BEDROOM HOUSE PART V

GROUND FLOOR 51.2 m<sup>2</sup>  
FIRST FLOOR 48 m<sup>2</sup>

**TOTAL 99.2 m<sup>2</sup> / 1068 ft<sup>2</sup>**

PROPOSED MATERIALS

- ROOF: SELECTED BLUE / BLACK TILE OR SIMILAR APPROVED
- WALLS: BRICK AND PAINTED RENDER WHERE INDICATED
- WINDOWS: GREY OR APPROVED COLOUR
- DOORS: HARDWOOD / PVC TO SELECTED COLOUR

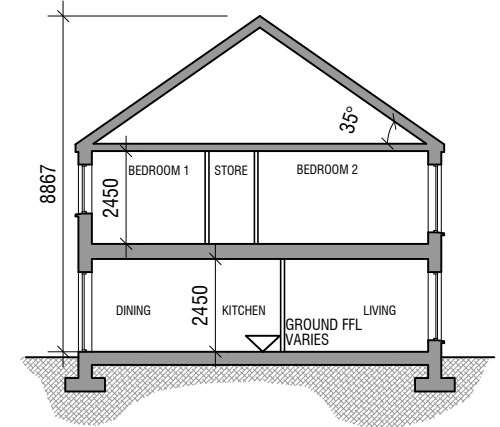


**SECTION C21**

SCALE 1:200




**FRONT ELEVATION C21**

SCALE 1:100

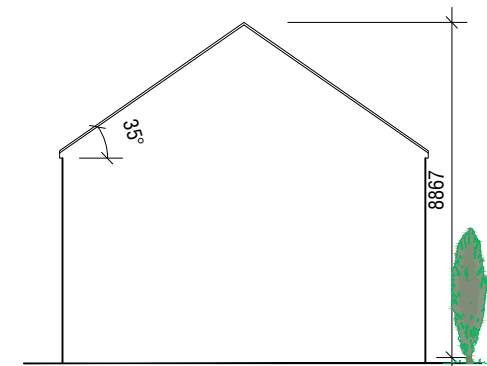

**SIDE ELEVATION C21**

SCALE 1:200

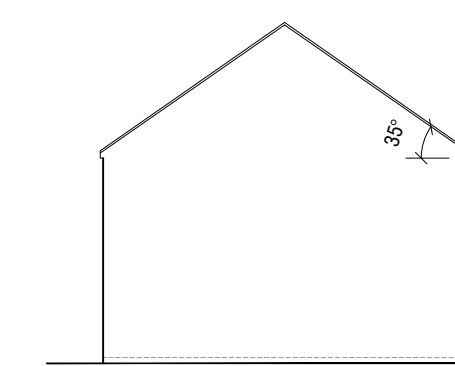

**REAR ELEVATION C21**

SCALE 1:200



**SIDE ELEVATION C21**

SCALE 1:200

©THIS DRAWING IS COPYRIGHT  
THIS DRAWING IS FOR PLANNING PURPOSES ONLY

**GCA**  
**GERALDINE COUGHLAN**  
ARCHITECTS  
Ard-Na-Greine, Enniskeane, Co. Cork 086-8259794 info@gca.ie



PROJECT: RESIDENTIAL DEVELOPMENT, FERMOY

JOB NO: 19037

DRAWING: HOUSE TYPE C21 ( PLANS,  
ELEVATIONS & SECTION)

KOD

CLIENT: CUMNOR

DRAWING NO:

SERIES: PLANNING

SCALE: 1:100, 1:200

A3

DATE: 14/12/2021

**C21**