
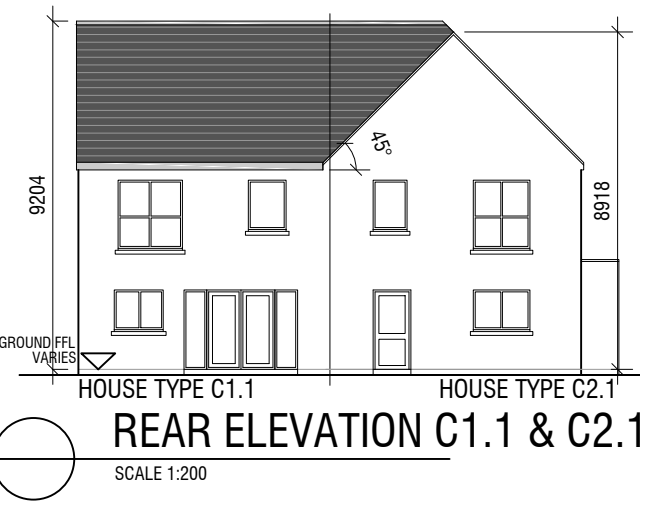
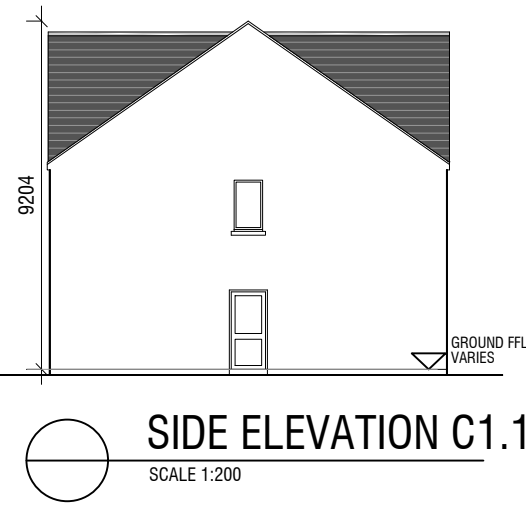
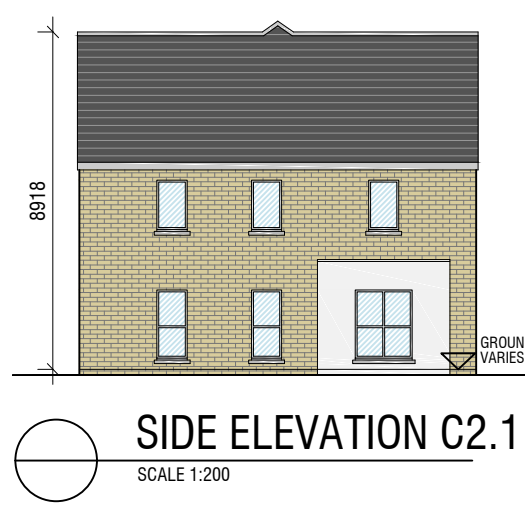
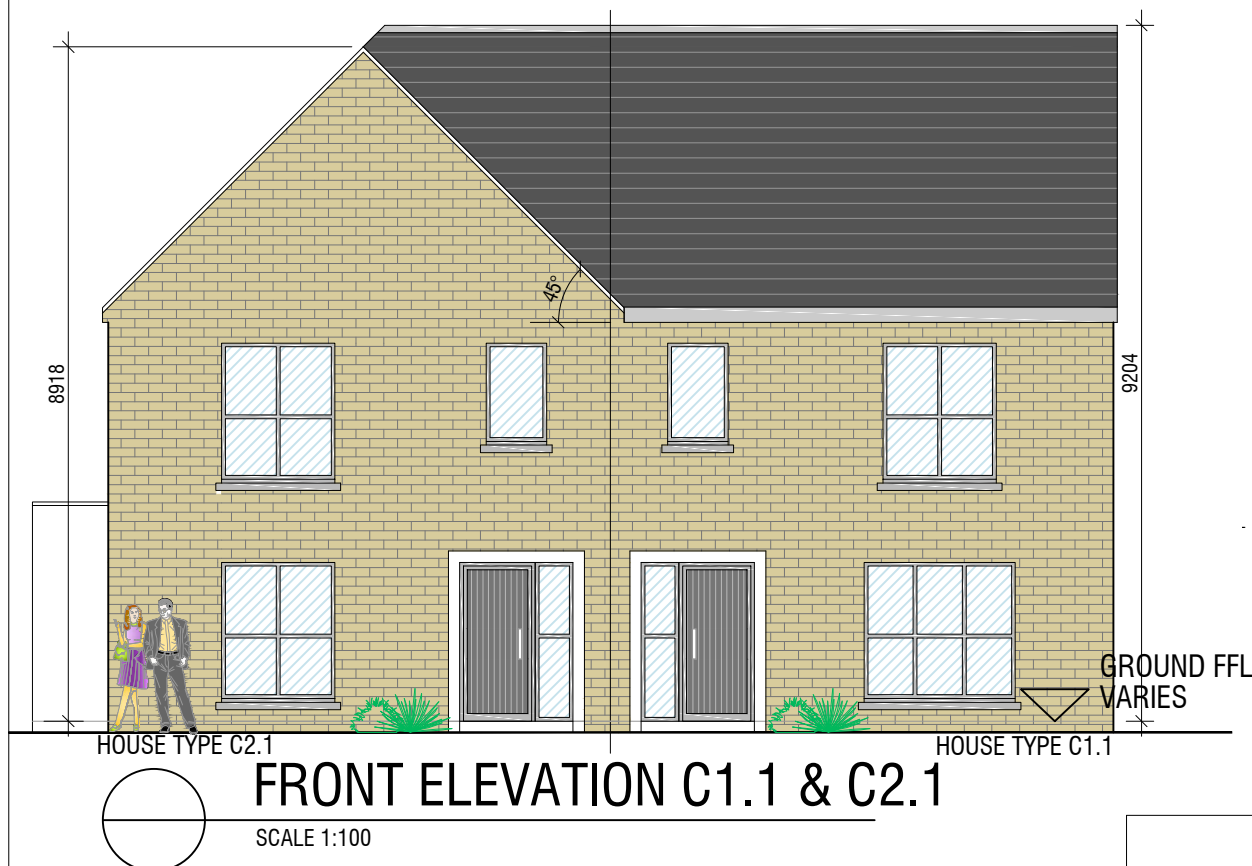


HOUSE TYPE C2.1/C1.1
SEMI-DETACHED - 3 BEDROOM HOUSE (CORNER)
(HOUSE C.2.1)
GROUND FLOOR 61.2 m²
FIRST FLOOR 56.4 m²

TOTAL 117.6 m² / 1266 ft²

PROPOSED MATERIALS
ROOF: SELECTED BLUE / BLACK TILE
WALLS: PAINTED RENDER & BRICK WHERE INDICATED
WINDOWS: GREY OR APPROVED COLOUR
DOORS: HARDWOOD / PVC TO SELECTED COLOUR

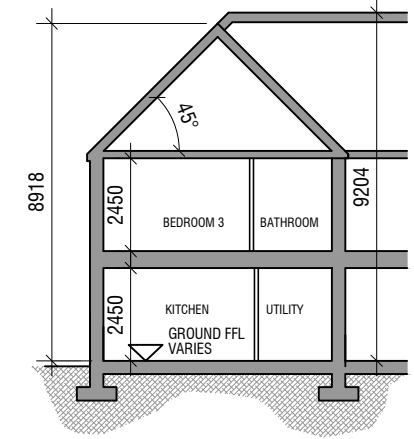

© THIS DRAWING IS COPYRIGHT
THIS DRAWING IS FOR PLANNING PURPOSES ONLY

GCA
GERALDINE COUGHLAN
ARCHITECTS
Ard-Na-Greine, Enniskeane, Co. Cork 086-8259794 info@gca.ie

PROJECT: RESIDENTIAL DEVELOPMENT, FERMOY		JOB NO: 19037	
DRAWING: HOUSE TYPE C2.1 & C1.1 (PLANS, ELEVATIONS & SECTION)	KOD	CLIENT: CUMNOR	DRAWING NO: C2.1
SERIES: PLANNING	SCALE: 1:100, 1:200	A3	