

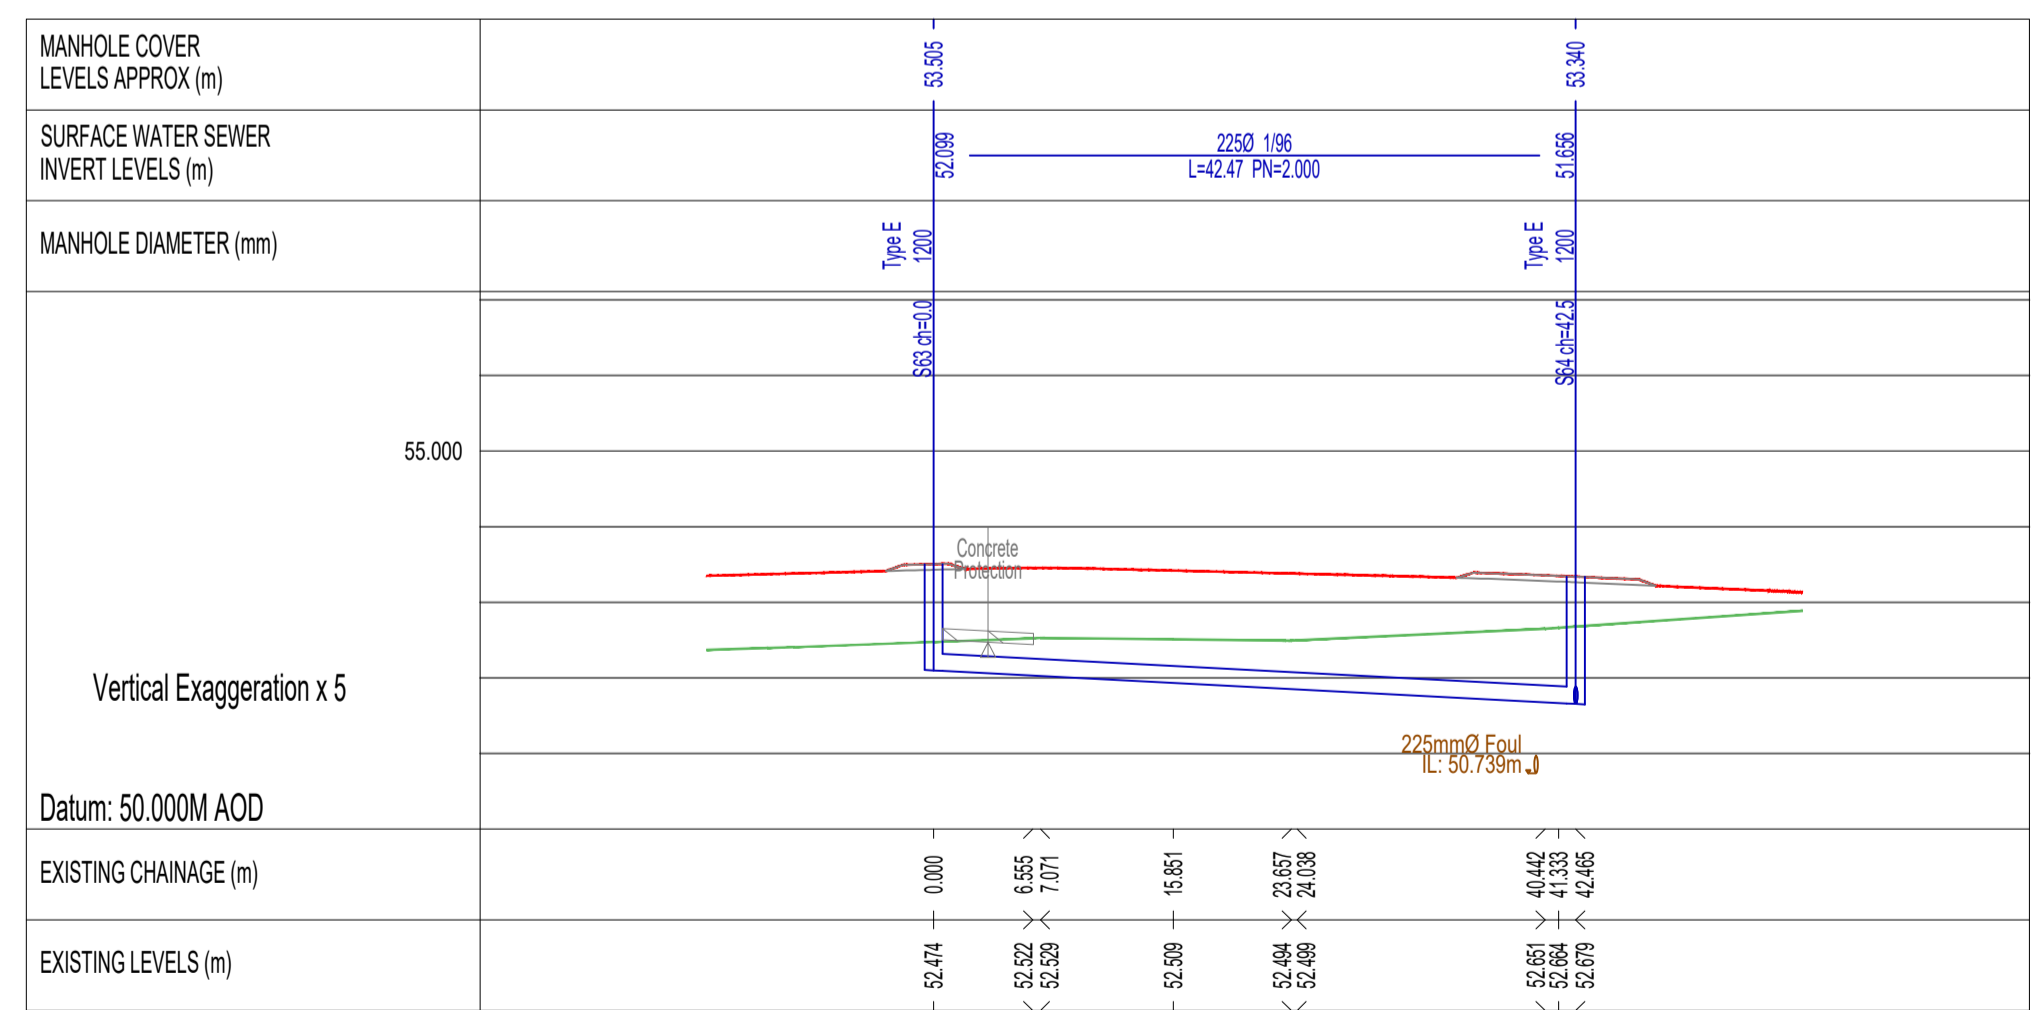
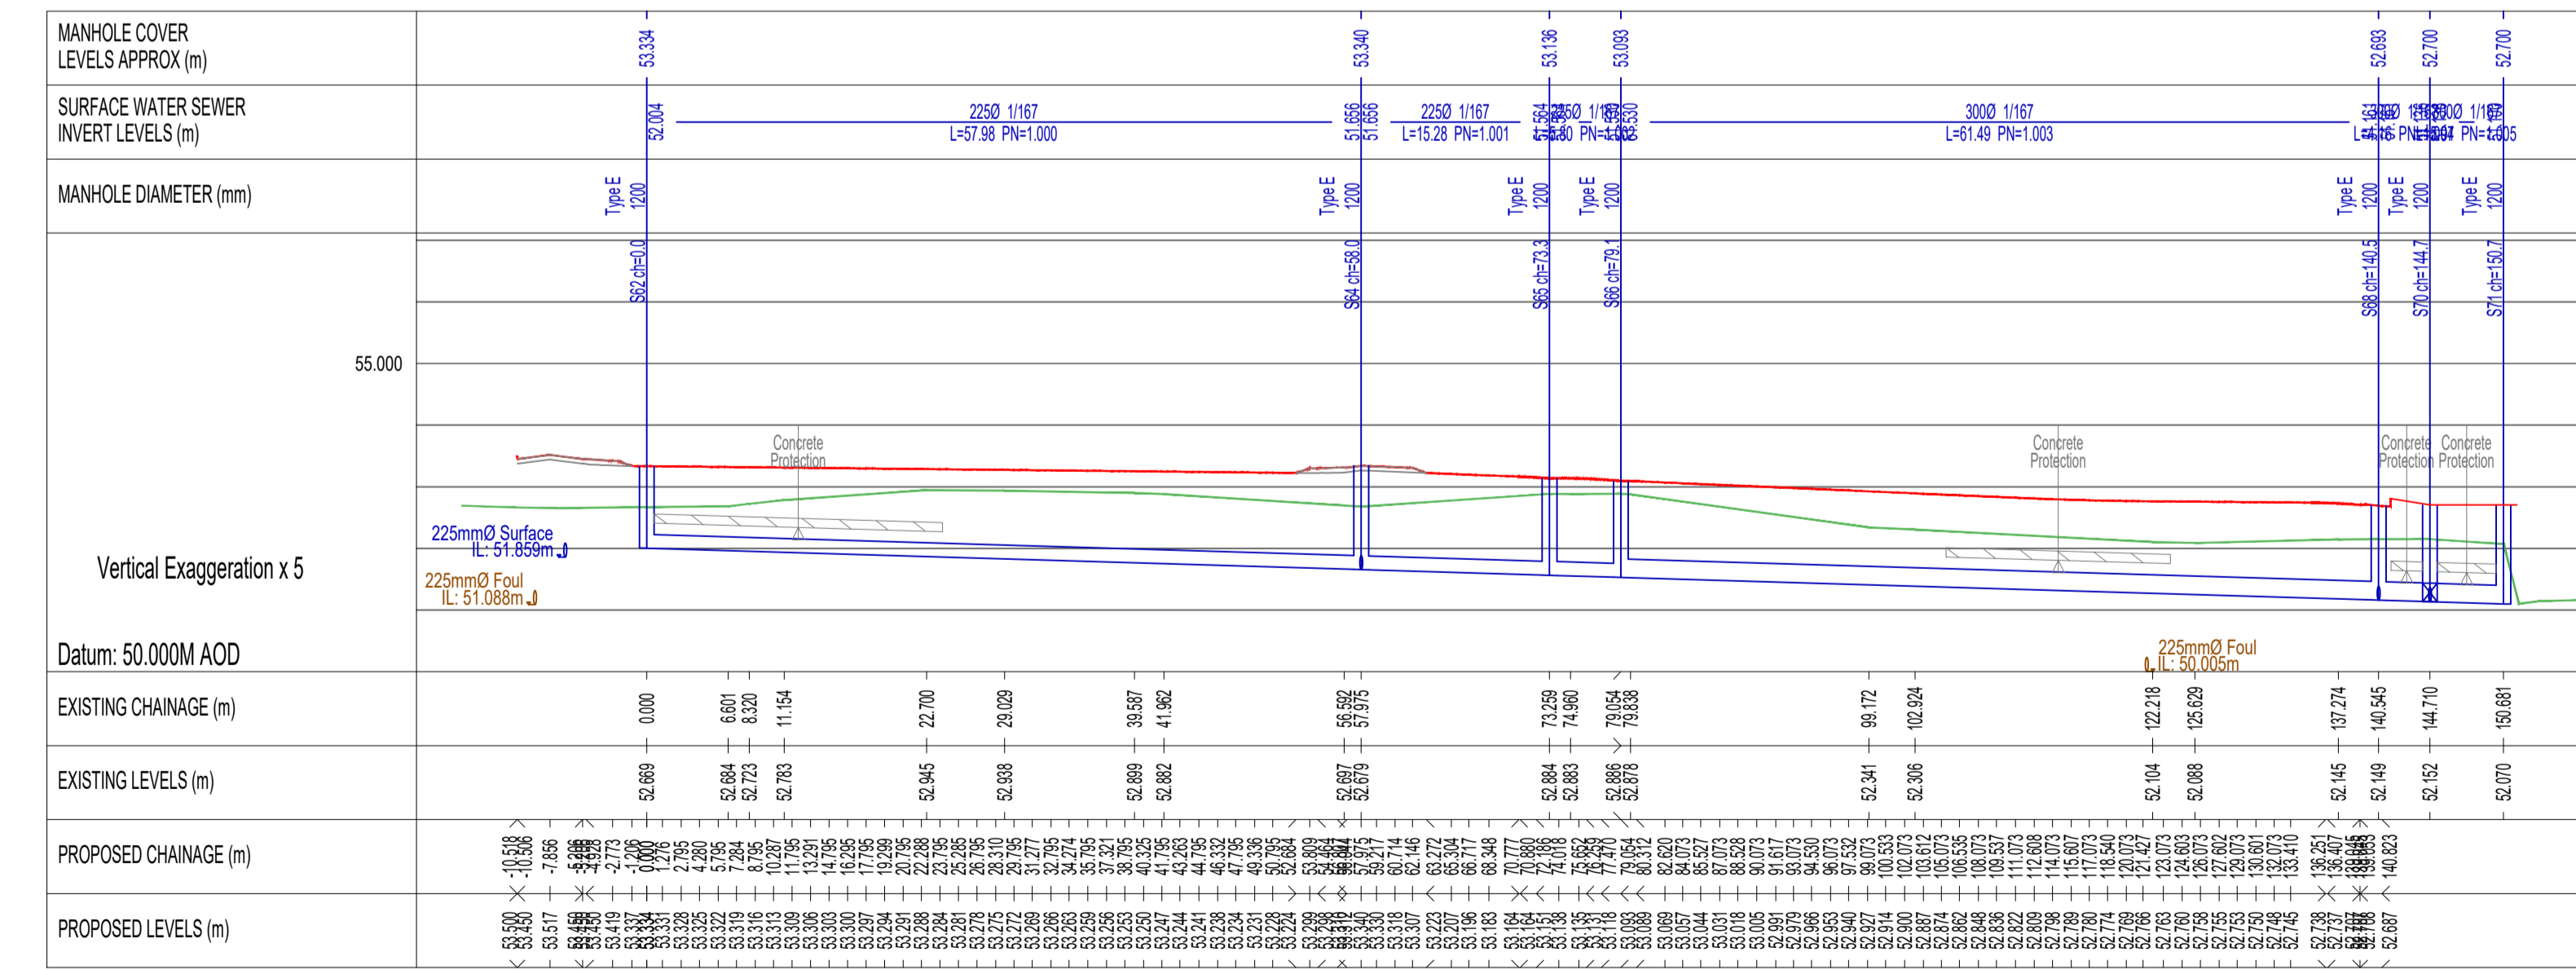


NOTE:
All Surface Water and Wastewater sewer Pipes shall be protected with a concrete surround, with flexible joints filled with compressible material, where the depth from the road surface to the crown of the pipe is less than 1200mm.
(See STD-WW-07 and STD-WW-08 on drawing no. 19074-P-501 for details of concrete surround to be used on both sewers.)

Note:
All foul sewer construction details to comply with the following Irish Water Documents:
'Recommendations for Site Development Works for Housing Areas' DoEHLG 1998

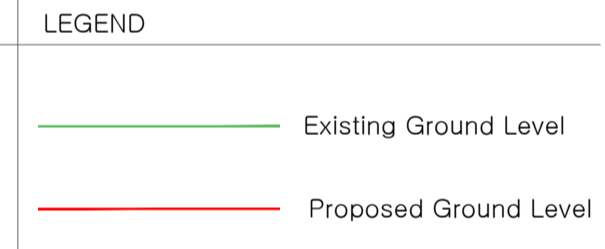

IP	Issued for planning	CS	CS	IR	MW
JA	Issued for construction	CS	CS	IR	MW
Issue	Description	Drawn	Checked	Rev	Appr

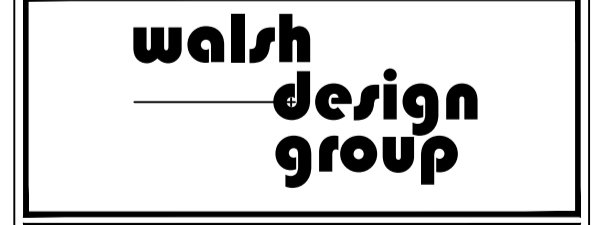

The Mall,
Marineborough Woods,
Douglas Co. Cork.
Tel. 021-4774940
Fax. 021-4775421
email.info@wdg.ie

Title: Surface Water Longitudinal Sections
Sheet 4 of 5
Client: Cunnor Construction Ltd.
Project: Proposed Residential Development,
Coolcarron, Fermoy,
Co. Cork

Proj. No.: 19074-P-303-4
Date: Jan 2021
Drawn by: IR
Scale: 1:500
Status: Planning