
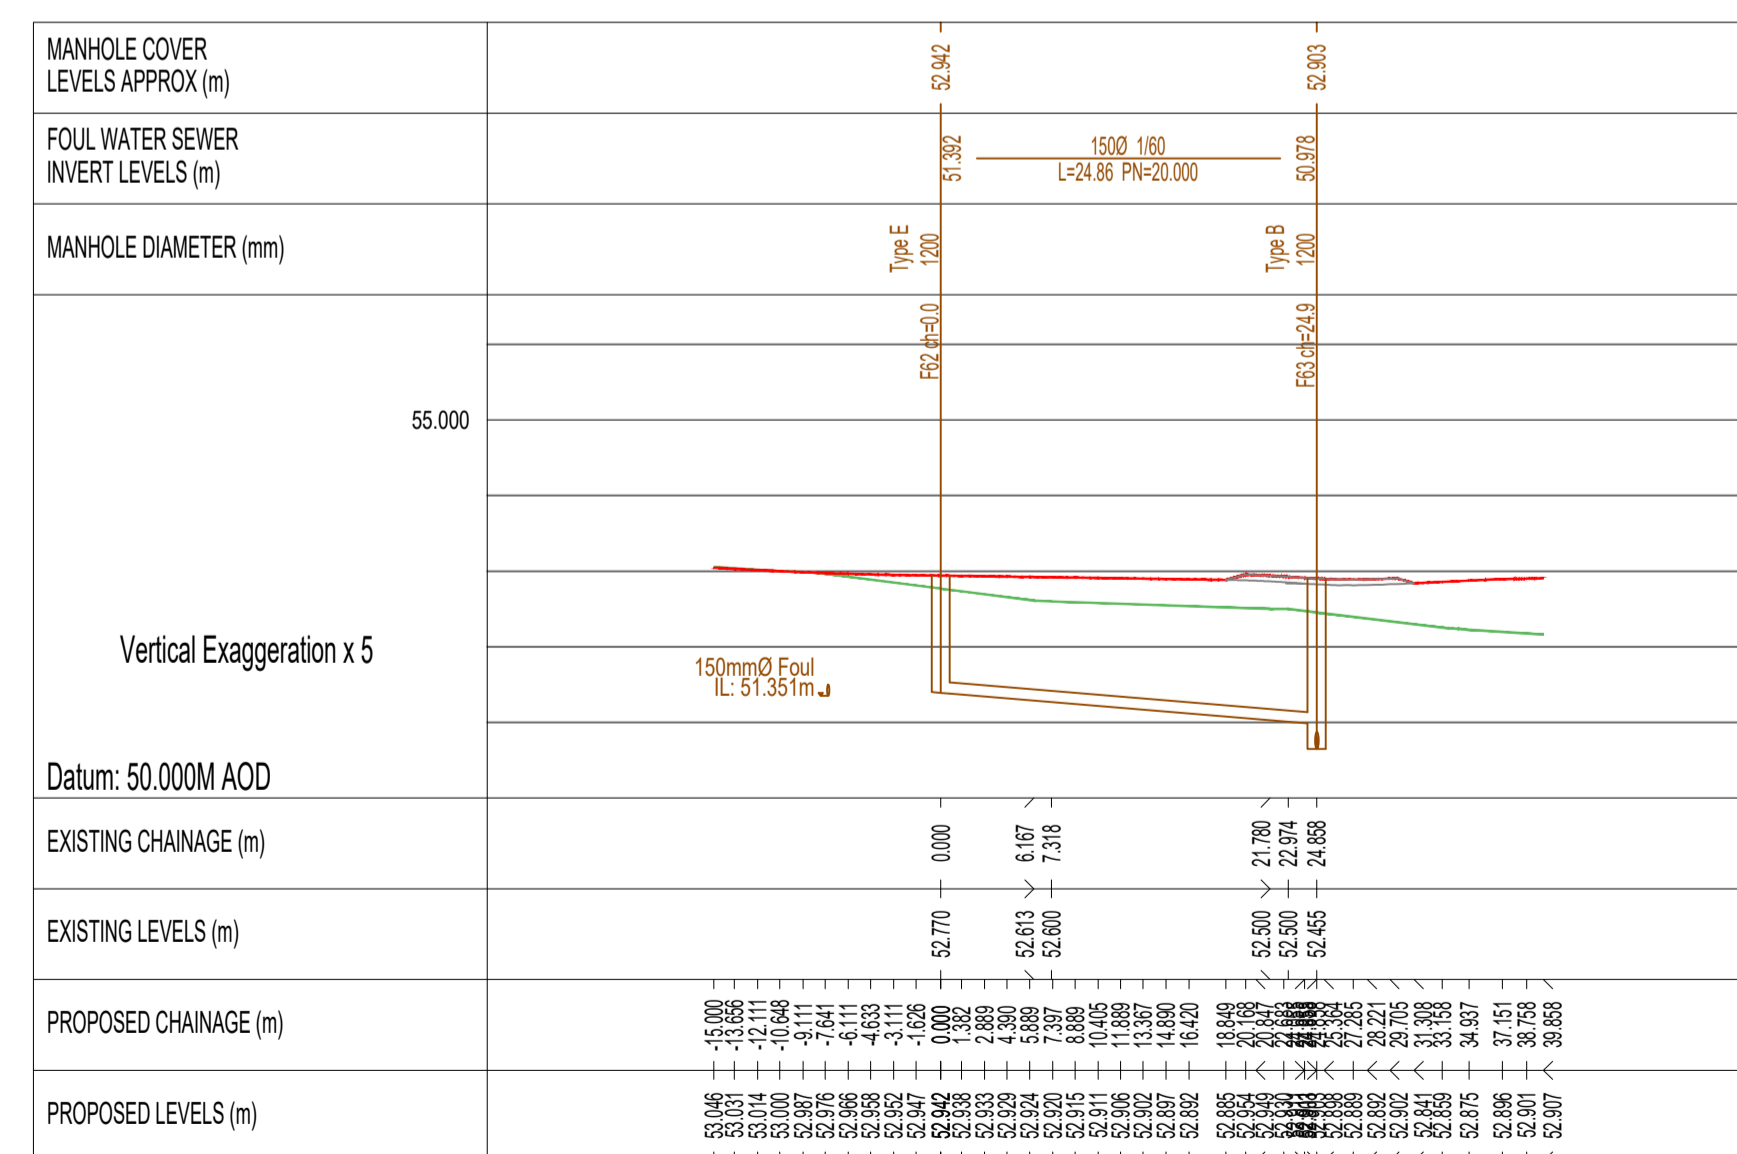


NOTE:  
All Surface Water and Wastewater sewer Pipes shall be protected with a concrete surround, with flexible joints filled with compressible material, where the depth from the road surface to the crown of the pipe is less than 1200mm.  
(See STD-WW-07 and STD-WW-08 on drawing no. 19074-P-501 for details of concrete surround to be used on both sewers.)

Note:  
All foul sewer construction details to comply with the following Irish Water Documents:  
IW-CDS-5030-01 Wastewater Infrastructure Standard Details, July 2020, Revision 4.  
IW-CDS-5030-03 Code of practice for Wastewater Infrastructure, July 2020, Revision 2.

LEGEND  
 Existing Ground Level  
 Proposed Ground Level

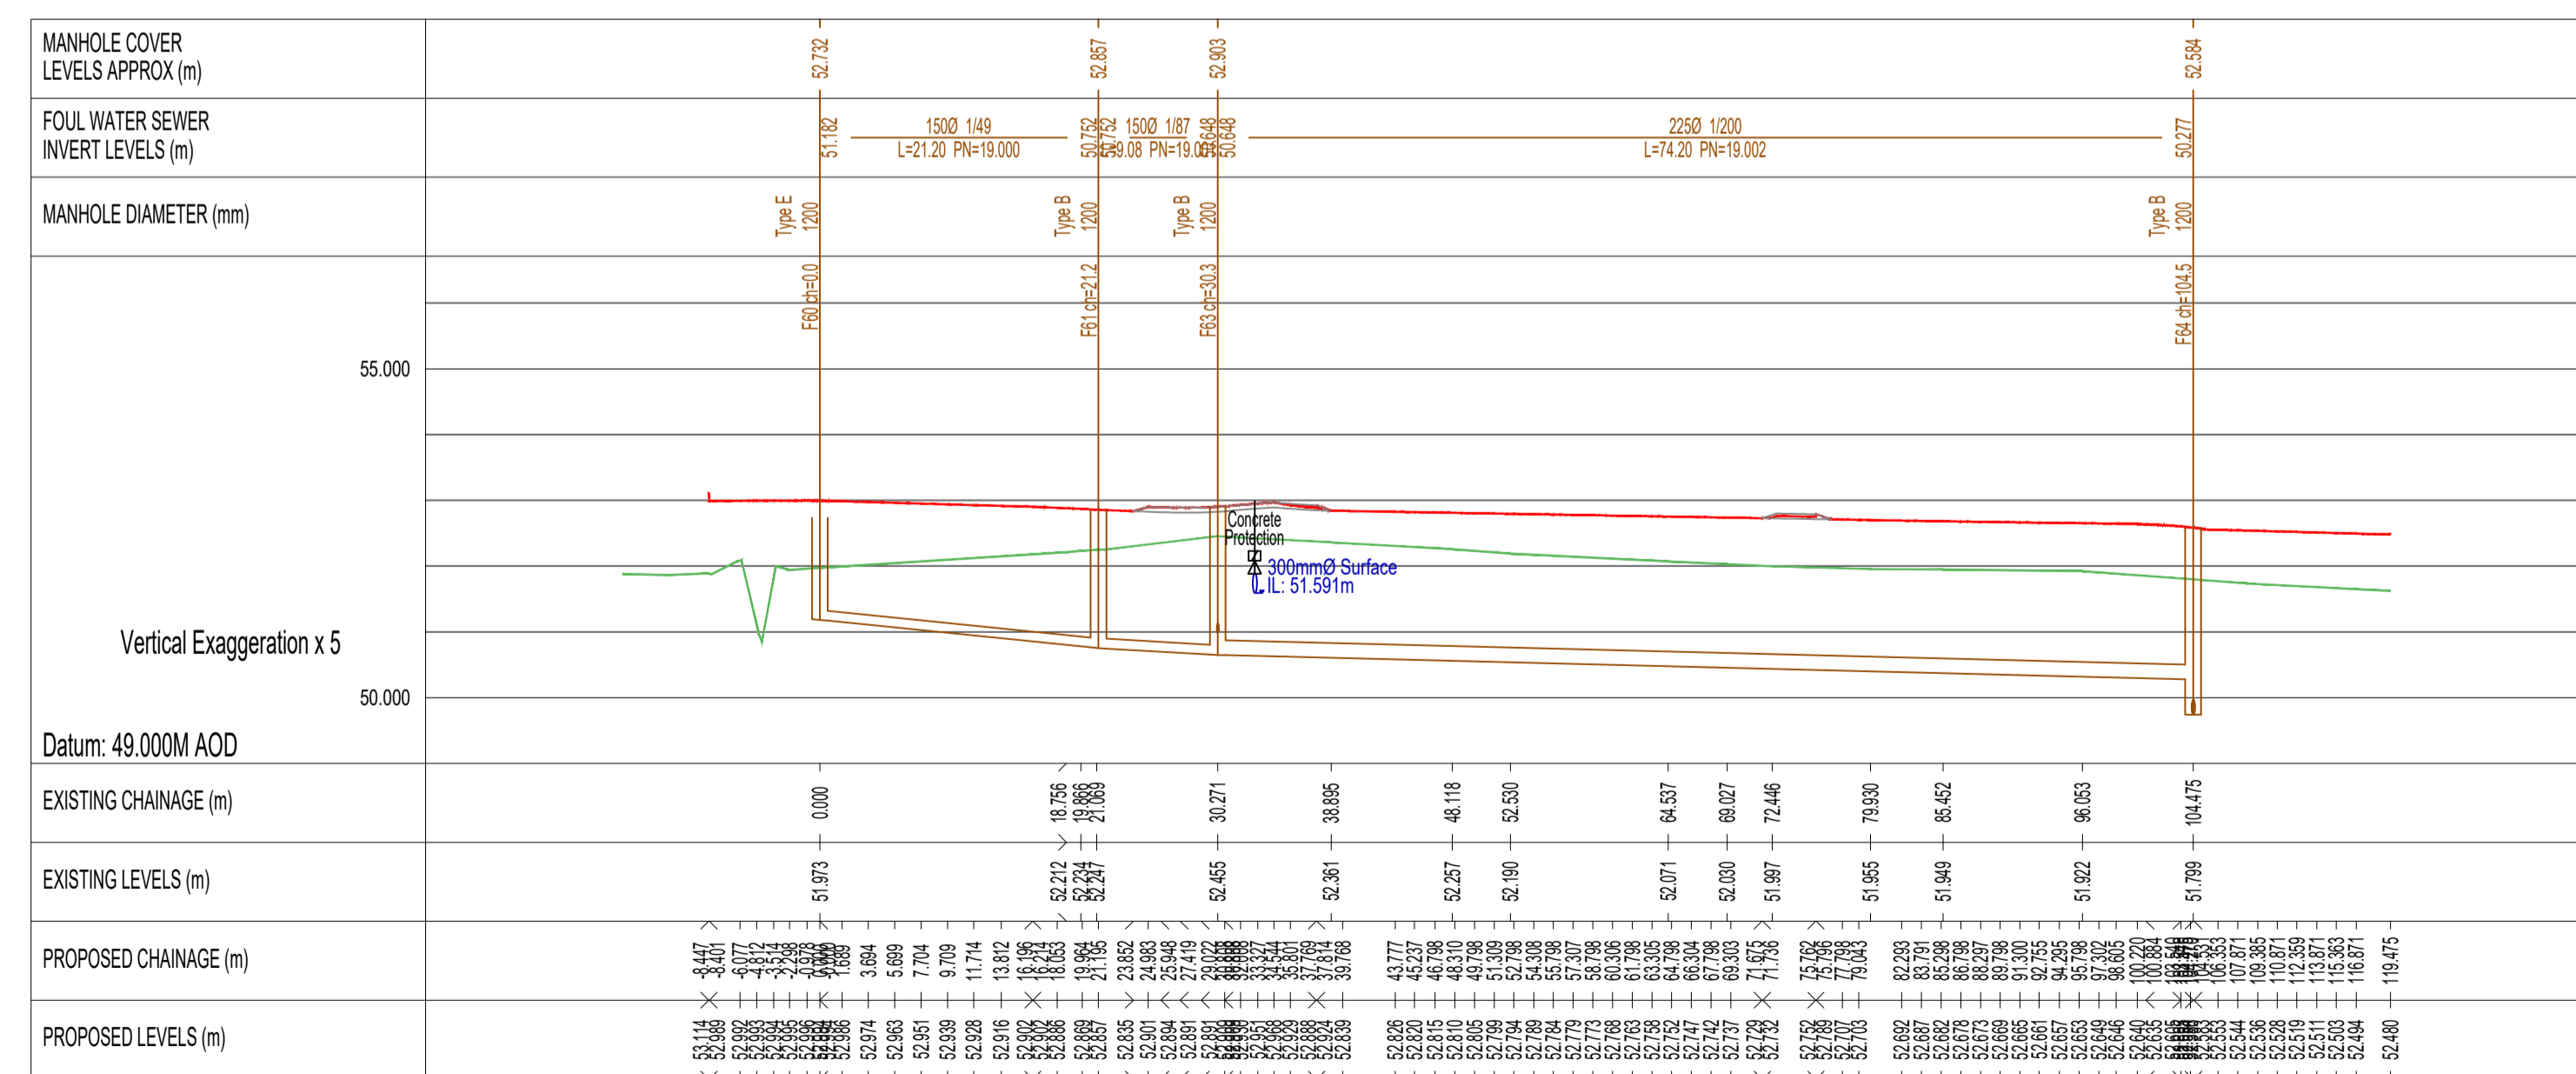

IP	Issued for planning	CS-02-22	IR	MW
JA	Issued for construction	22-02-21	IR	MW
Issue	Description	Issue	Drawn	Checkd

## walsh design group

The Mill, Manorborough Woods, Douglas Co. Cork. Tel: 021-4774940 Fax: 021-4775421 email: info@wdg.ie

Title:	Wastewater Network Longitudinal Sections Sheet 4 of 5
Client:	Cumrion Construction Ltd.
Project:	Proposed Residential Development, Coolcarron, Fermoy, Co. Cork
Proj. No.:	19074-P-302-4
Date:	Jan 2021
Drawn by:	IR
Scale:	1:500
Status:	Planning

© COPYRIGHT WALSH DESIGN GROUP, DOUGLAS CO. CORK. THIS DRAWING CANNOT BE REPRODUCED WITHOUT WRITTEN PERMISSION.