


Planning Pack Map

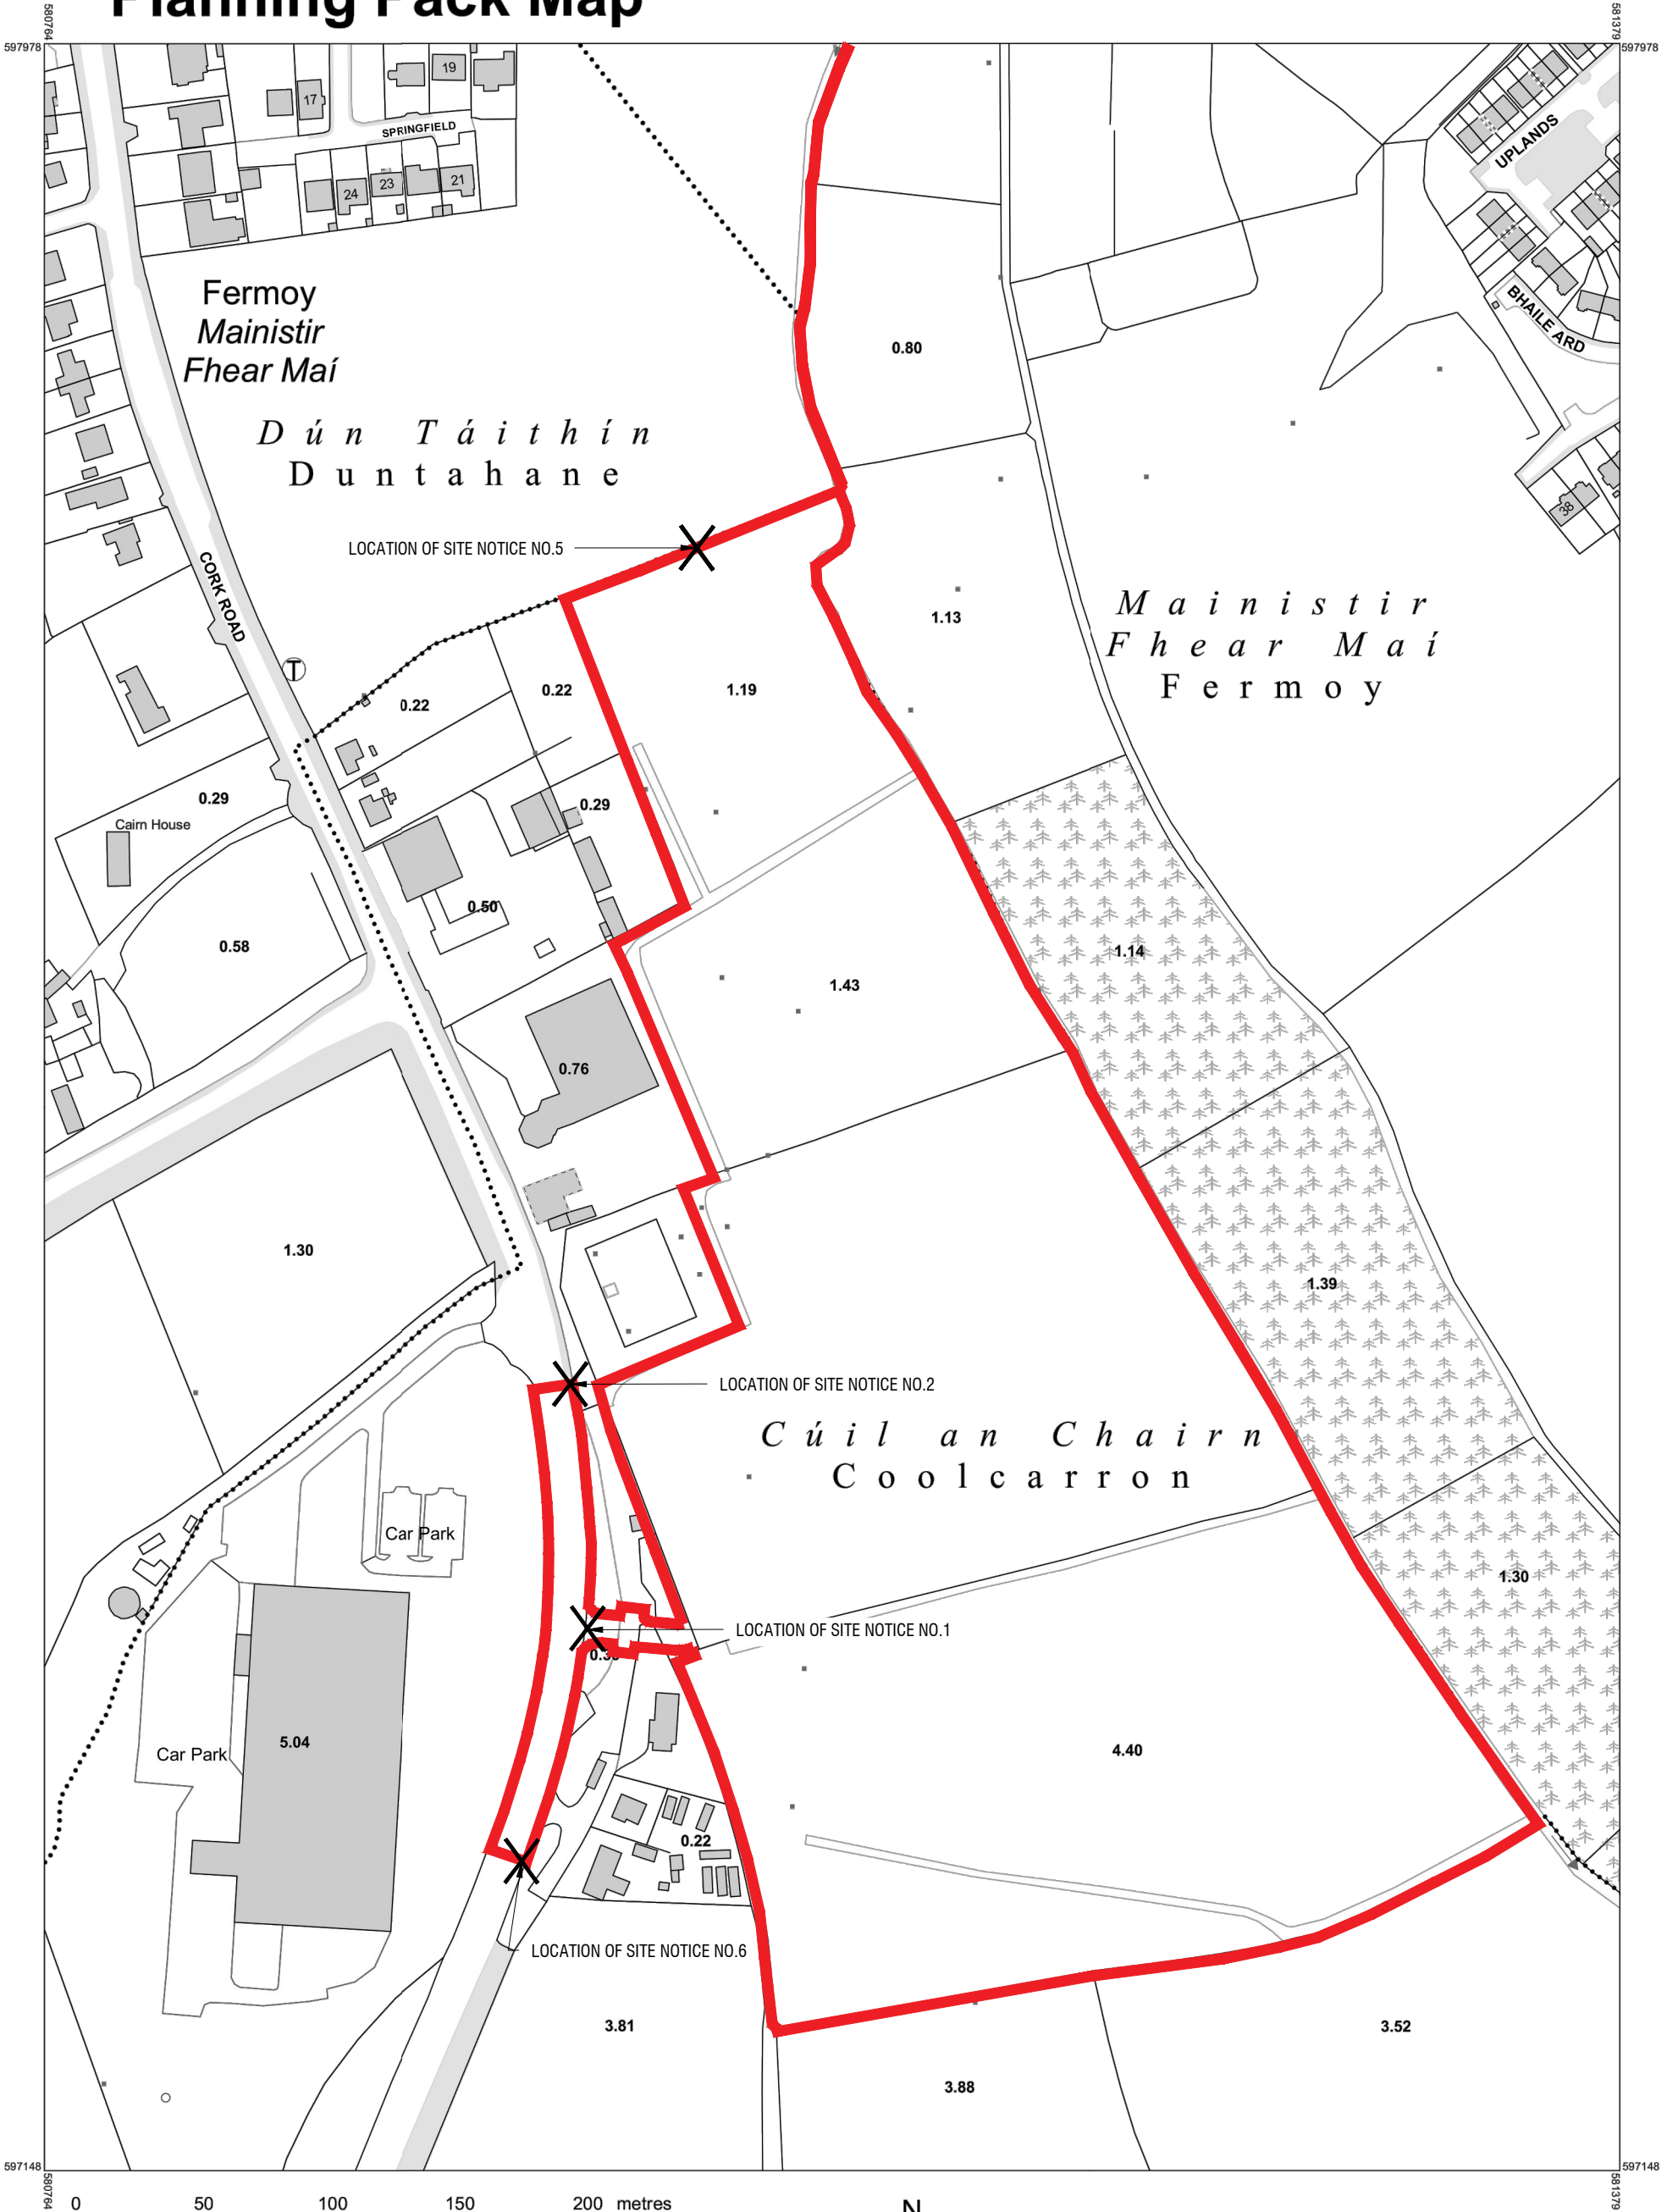

OUTPUT SCALE: 1:2,500

CENTRE COORDINATES:
ITM 581072,597563

ORDER NO.: 50154201_1
PUBLISHED: 10/11/2020

MAP SERIES: 1:1,000
1:2,500
MAP SHEETS: 5959-17
5959-C

APPLICANT(S):
CUMNOR CONSTRUCTION LTD
AGENT:
MH PLANNING CONSULTANTS

PL008 SITE
LOCATION MAP_1of 2 GERALDINE COUGHLAN
ARCHITECTS

RED LINE INDICATES PROPOSED SITE

CAPTURE RESOLUTION:
The map objects are only accurate to the resolution at which they were captured. Output scale is not indicative of data capture scale. Further information is available at: <http://www.osi.ie>; search 'Capture Resolution'

LEGEND:
<http://www.osi.ie>; search 'Large Scale Legend'

COMPILED AND PUBLISHED BY:
Ordnance Survey Ireland,
Phoenix Park,
Dublin 8,
Ireland.

All rights reserved. No part of this publication may be copied, reproduced or transmitted in any form or by any means without the prior written permission of the copyright owners.

Ordnance Survey maps never show legal property boundaries, nor do they show ownership of physical features.

©Suirbhéireacht Ordanáis Éireann, 2020
©Ordnance Survey Ireland, 2020
www.osi.ie/copyright

Unauthorised reproduction infringes Ordnance Survey Ireland and Government of Ireland copyright.

The representation on this map of a road, track or footpath is not evidence of the existence of a right of way.

