

HOUSE TYPE A1






DETACHED - 5 BEDROOM HOUSE (CORNER)

GROUND FLOOR 81.4 m²
FIRST FLOOR 75.2 m²
SECOND FLOOR 32.1 m²

TOTAL 188.7 m² / 2031 ft²

PROPOSED MATERIALS

- ROOF: SELECTED BLUE / BLACK TILE & FLAT ROOF MEMBRANE
- CANOPY: ZINC OR APPROVED
- WALLS: PAINTED RENDER / BRICK WHERE INDICATED
- WINDOWS: GREY OR APPROVED COLOUR
- DOORS: HARDWOOD / PVC TO SELECTED COLOUR

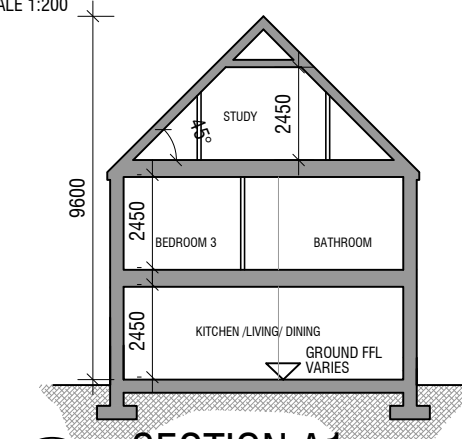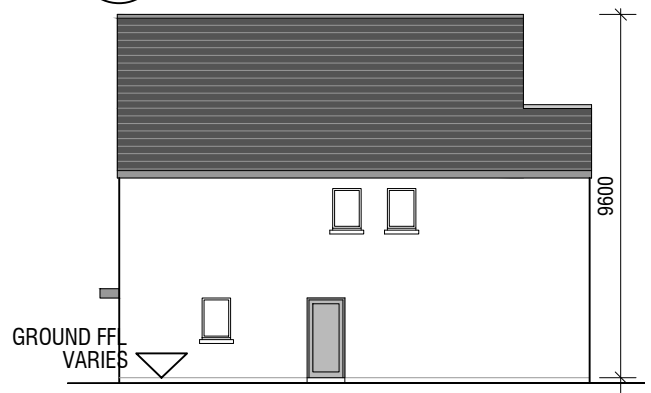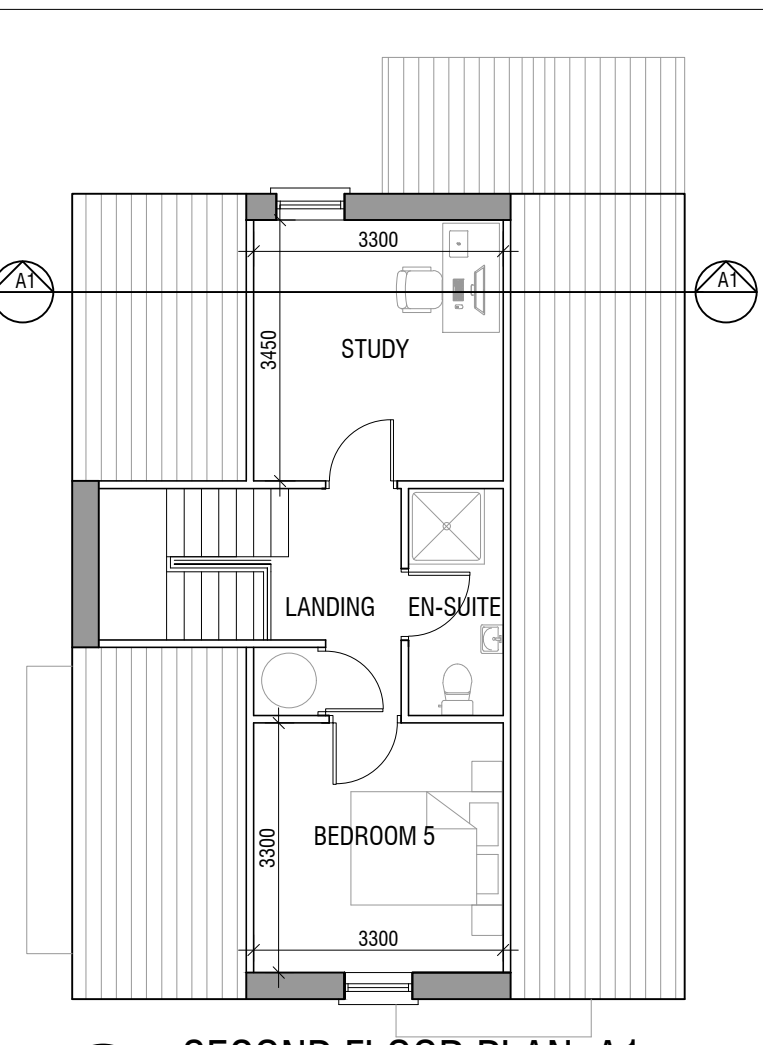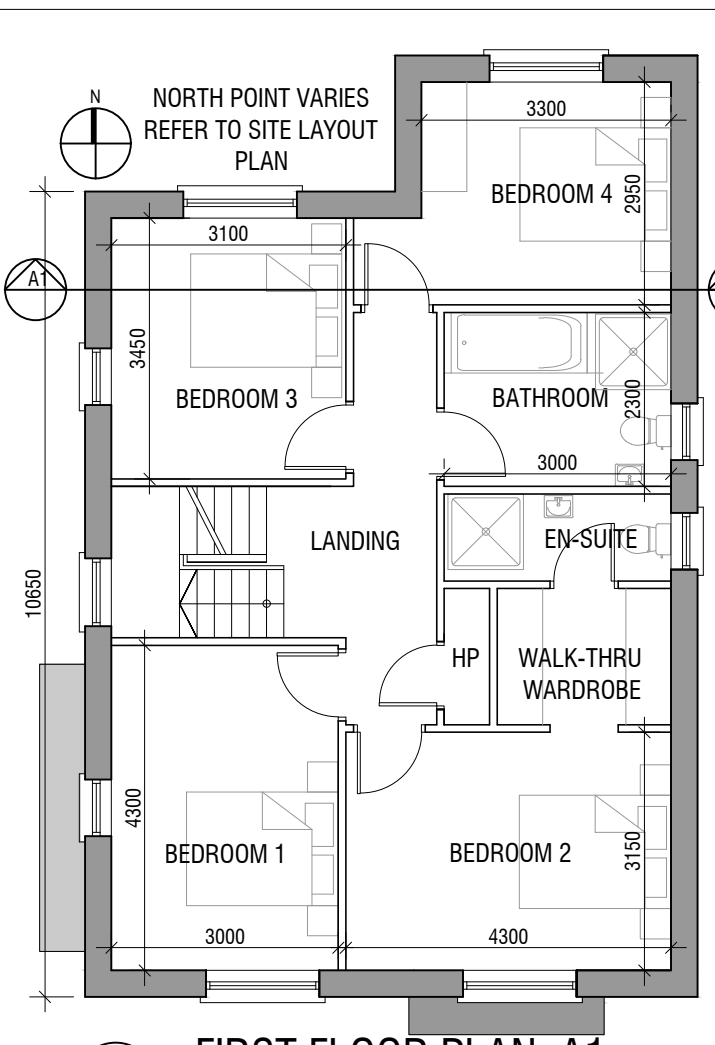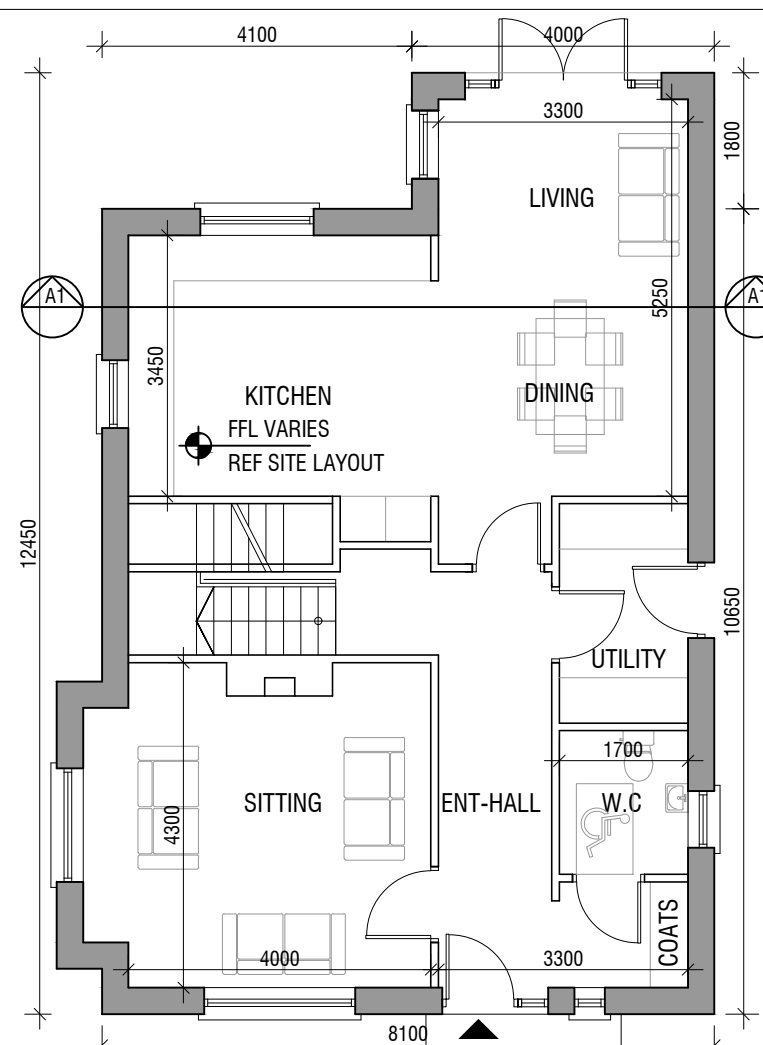

PROJECT: RESIDENTIAL DEVELOPMENT, FERMOY		JOB NO: 19037	
DRAWING: HOUSE TYPE A1 -PLANS, ELEVATIONS & SECTION	KOD	CLIENT: CUMNOR	DRAWING NO: A 1
SERIES: PLANNING	SCALE: 1:100, 1:200	A3	

GCA
GERALDINE COUGHLAN
ARCHITECTS

Ard-Na-Greine, Enniskeane, Co. Cork 086-8259794 info@gca.ie