







©THIS DRAWING IS COPYRIGHT  
THIS DRAWING IS FOR PLANNING PURPOSES ONLY

# HOUSE TYPE A1.1

DETACHED - 5 BEDROOM HOUSE (CORNER)

GROUND FLOOR 81.4 m<sup>2</sup>  
FIRST FLOOR 75.2 m<sup>2</sup>  
SECOND FLOOR 32.1 m<sup>2</sup>  
**TOTAL 188.7 m<sup>2</sup> / 2031 ft<sup>2</sup>**

**PROPOSED MATERIALS**  
ROOF: SELECTED BLUE / BLACK TILE & FLAT ROOF MEMBRANE  
CANOPY: ZINC OR APPROVED  
WALLS: PAINTED RENDER / BRICK WHERE INDICATED  
WINDOWS: GREY OR APPROVED COLOUR  
DOORS: HARDWOOD / PVC TO SELECTED COLOUR

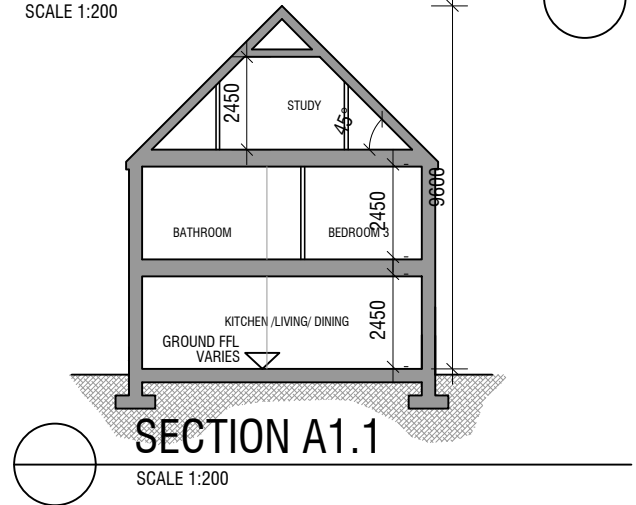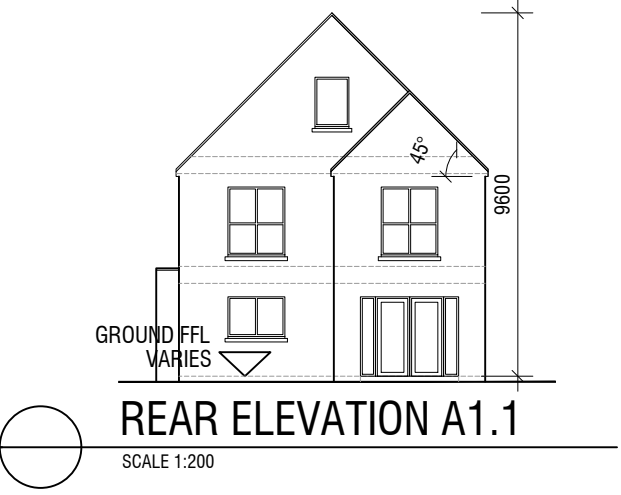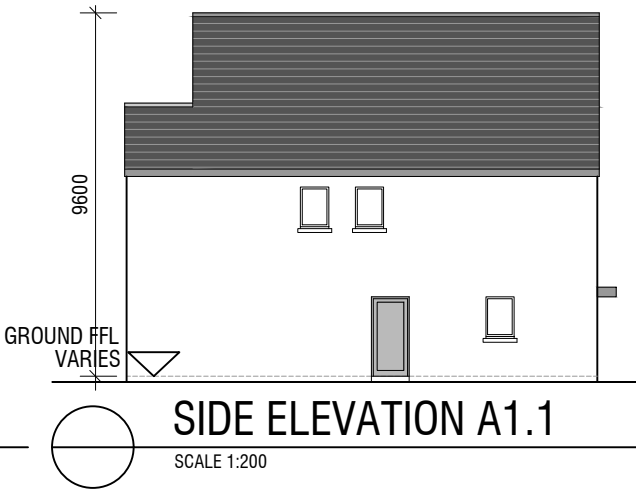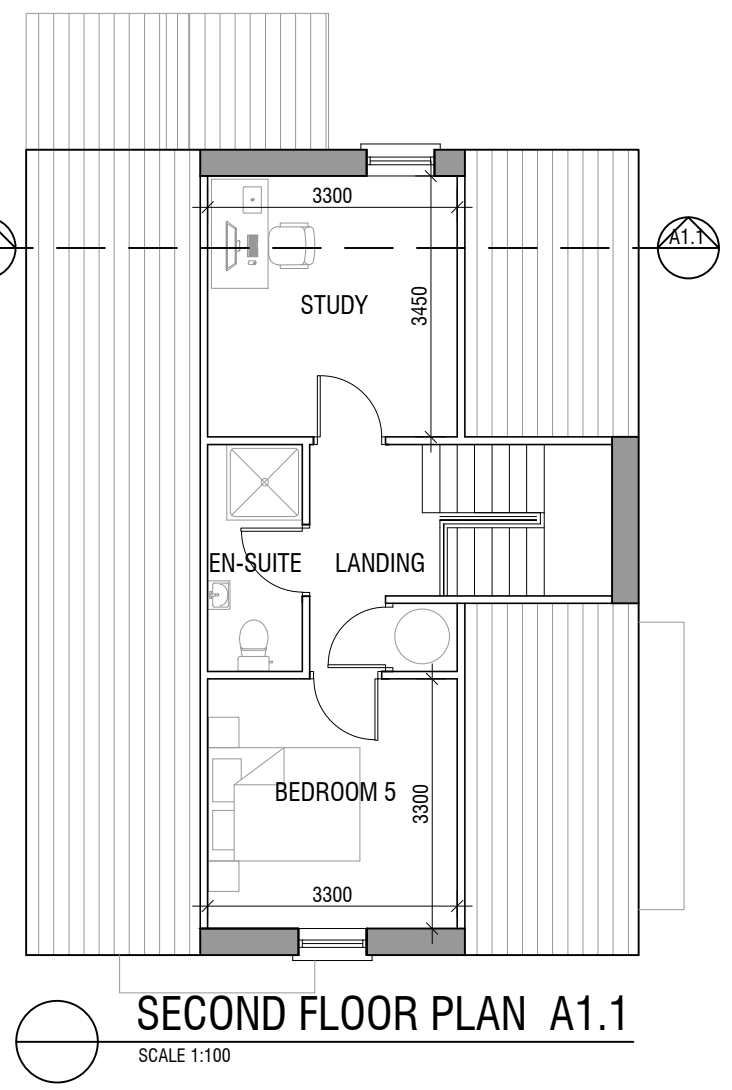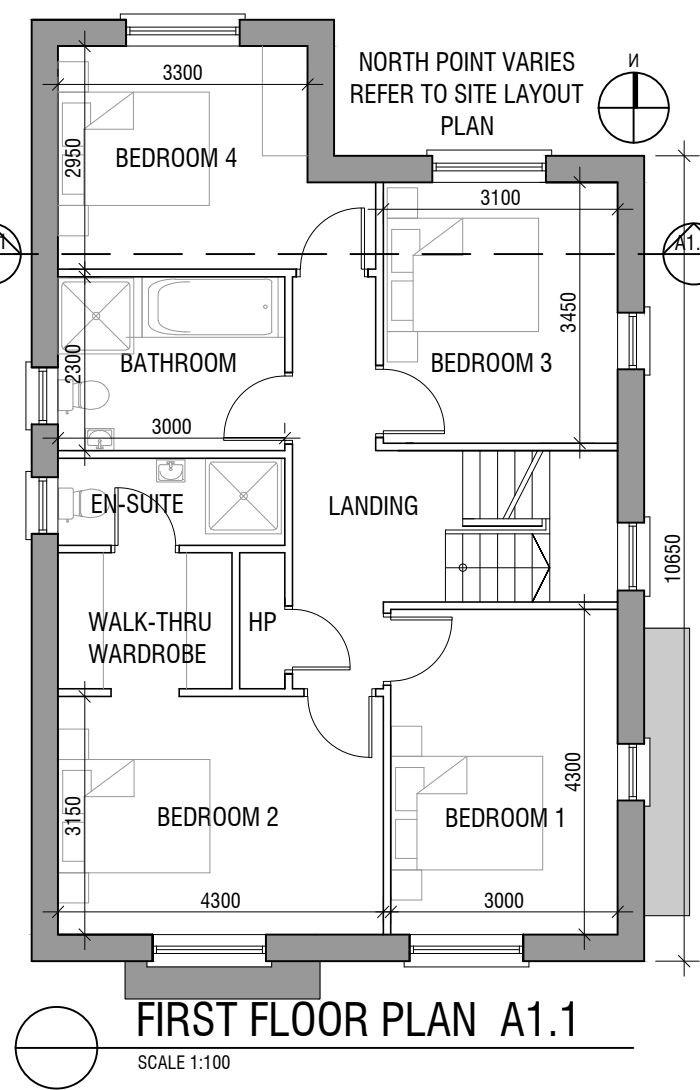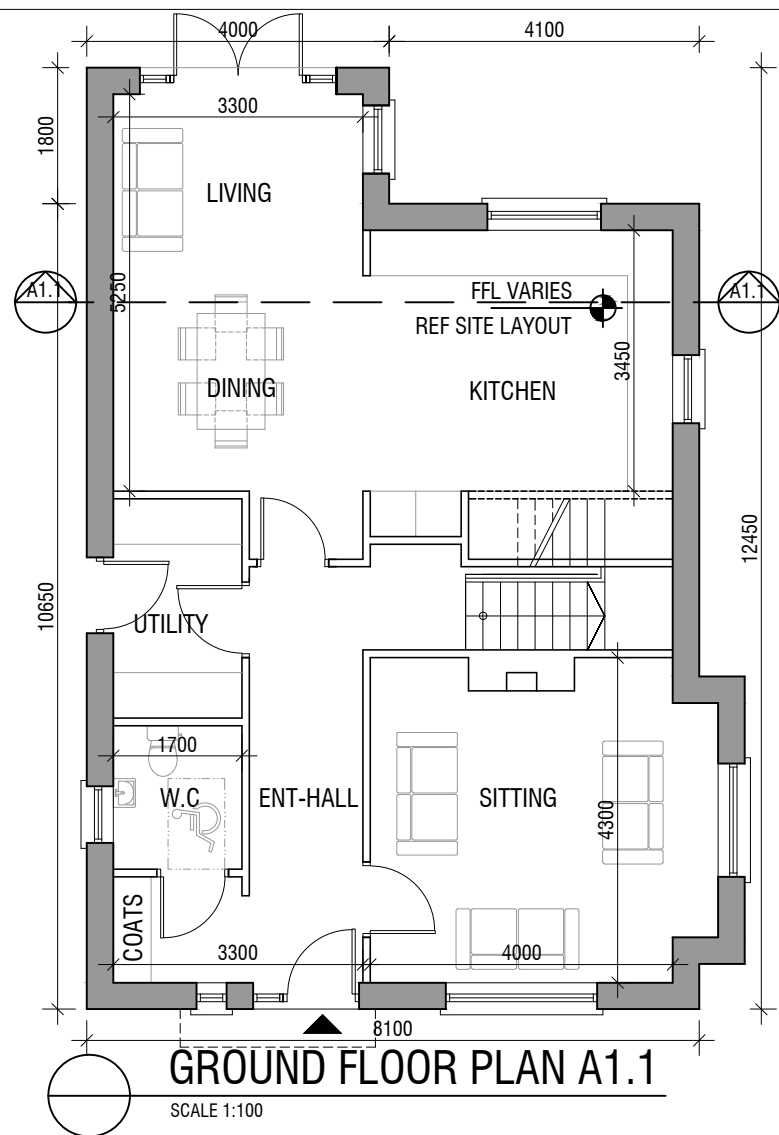

**GCA**  
**GERALDINE COUGHLAN**  
ARCHITECTS  
Ard-Na-Greine, Enniskeane, Co. Cork 086-8259794 info@gca.ie

PROJECT: RESIDENTIAL DEVELOPMENT, FERMOY		JOB NO: 19037	
DRAWING: HOUSE TYPE A1.1 (PLANS, ELEVATIONS & SECTION)	KOD	CLIENT: CUMNOR	DRAWING NO: <b>A1.1</b>
SERIES: PLANNING	SCALE: 1:100, 1:200	A3	