

# HOUSE TYPE A2








DETACHED - 5 BEDROOM HOUSE (CORNER)

GROUND FLOOR 81.4 m<sup>2</sup>  
FIRST FLOOR 75.2 m<sup>2</sup>  
SECOND FLOOR 32.1 m<sup>2</sup>

**TOTAL 188.7 m<sup>2</sup> / 2031 ft<sup>2</sup>**

**PROPOSED MATERIALS**

- ROOF: SELECTED BLUE / BLACK TILE & FLAT ROOF MEMBRANE
- CANOPY: ZINC OR APPROVED
- WALLS: PAINTED RENDER / BRICK WHERE INDICATED
- WINDOWS: GREY OR APPROVED COLOUR
- DOORS: HARDWOOD / PVC TO SELECTED COLOUR

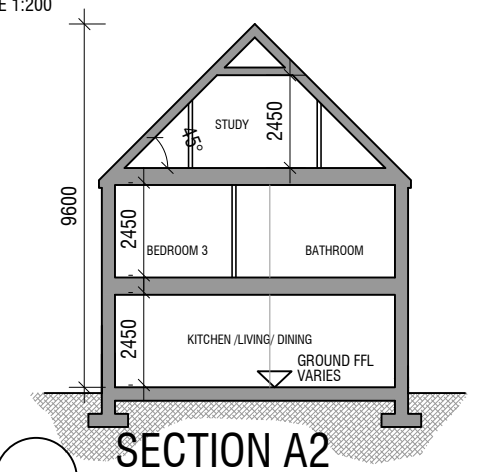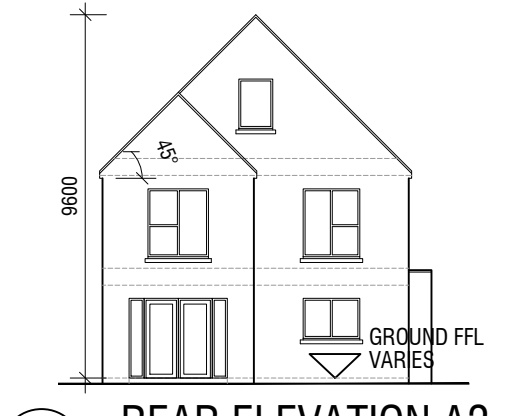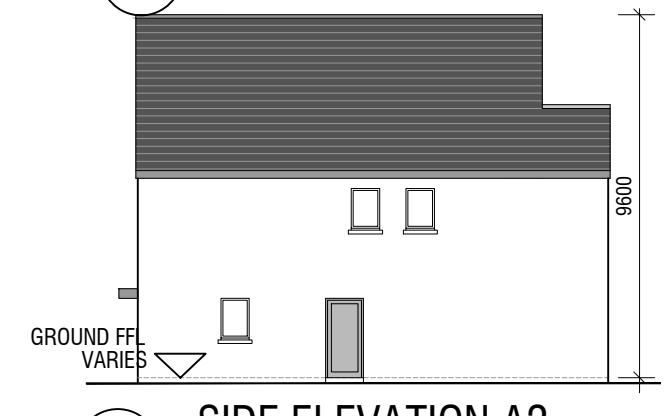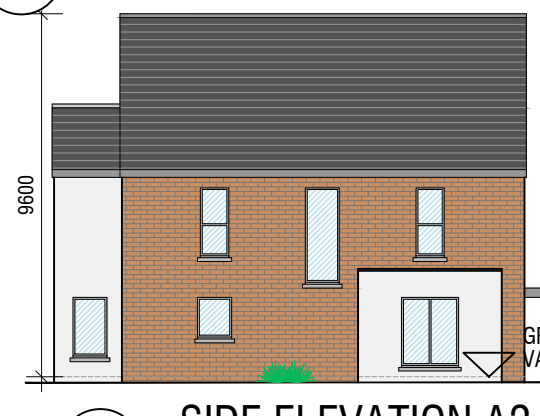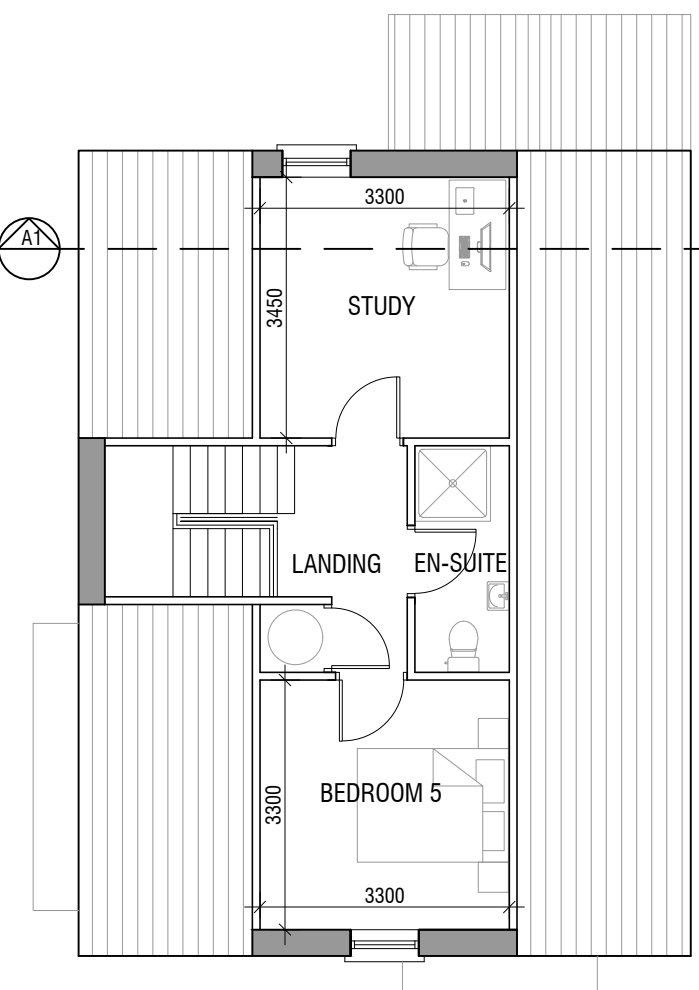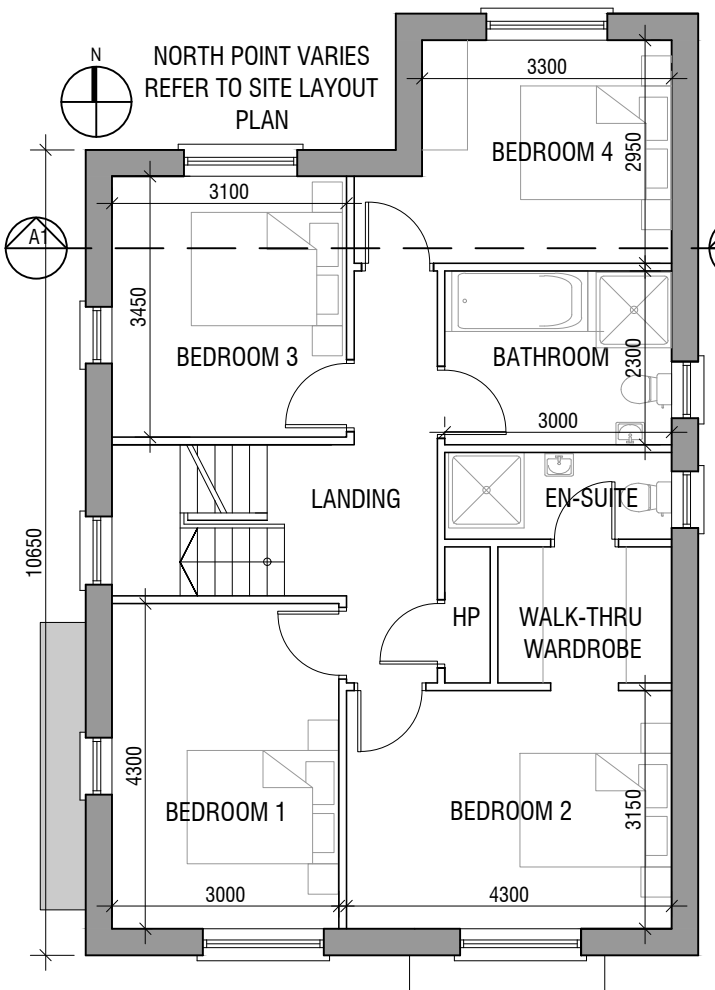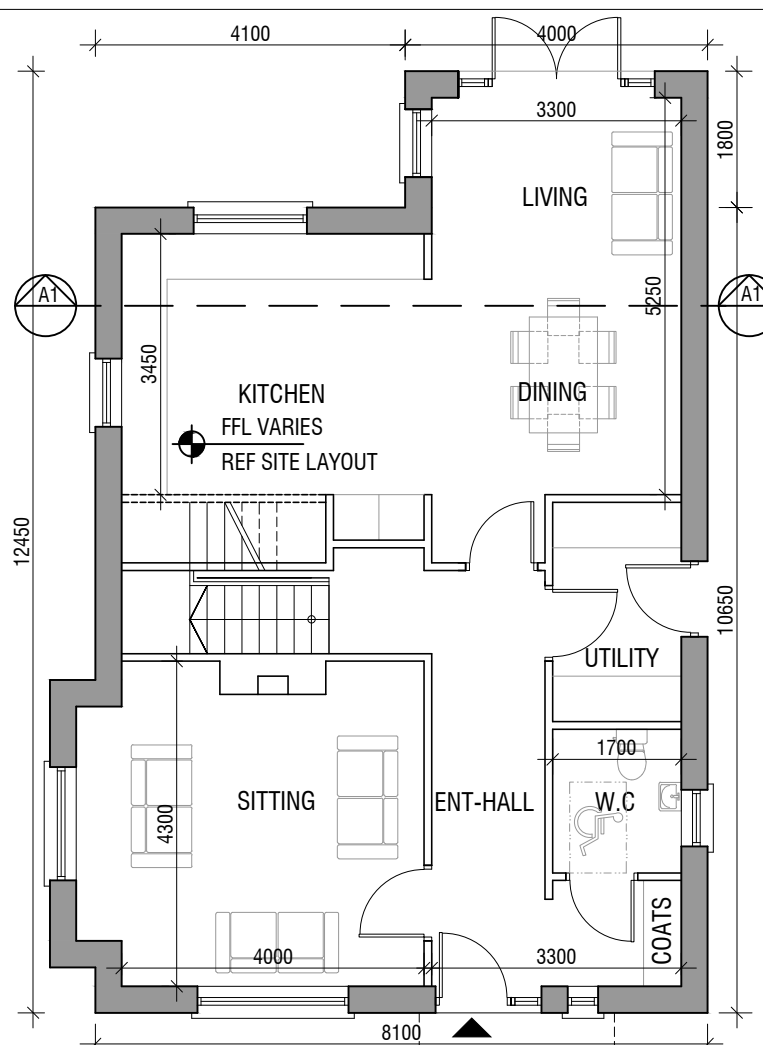

**GCA**  
**GERALDINE COUGHLAN**  
ARCHITECTS

Ard-Na-Greine, Enniskeane, Co. Cork 086-8259794 info@gca.ie

PROJECT: RESIDENTIAL DEVELOPMENT, FERMOY		JOB NO: 19037	
DRAWING: HOUSE TYPE A2 -PLANS, ELEVATIONS & SECTION	KOD	CLIENT: CUMNOR	DRAWING NO: <b>A2</b>
SERIES: PLANNING	SCALE: 1:100, 1:200	A3	