


NOTE:
All Surface Water and Wastewater sewer Pipes shall be protected with a concrete surround, with flexible joints filled with compressible material, where the depth from the road surface to the crown of the pipe is less than 1200mm.
(See STD-WW-07 and STD-WW-08 on drawing no. 19074-P-501 for details of concrete surround to be used on both sewers.)

Note:
All foul sewer construction details to comply with the following Irish Water Documents:
IW-CDS-5030-01 Wastewater Infrastructure Standard Details, July 2020, Revision 4.
IW-CDS-5030-03 Code of practice for Wastewater Infrastructure, July 2020, Revision 2.

LEGEND
 Existing Ground Level
 Proposed Ground Level

IP	Issued for planning	C2-C2-22	IR	MV
IA	Issued for construction	22-02-21	IR	MV
Issue	Description	Date	Drawn	Checked

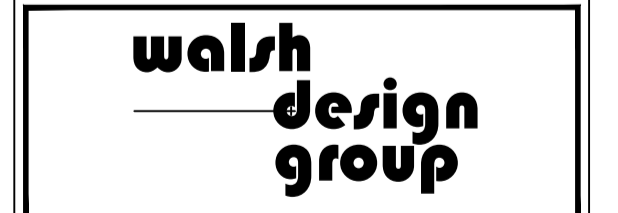

The Mill,
Manorborough Woods,
Douglas Co. Cork.
Tel. 021-4774940
Fax. 021-4775421
email info@wdg.ie

Title: Wastewater Network Longitudinal Sections
Sheet 2 of 5
Client: Cumnor Construction Ltd.

Project: Proposed Residential Development,
Coolcaron, Fermoy,
Co. Cork

Proj. No.: 19074-P-302-2
Date: Jan 2021
Drawn by: IR
Scale: 1:500
Status: Planning